
 3rd FLOOR
KEY PLAN





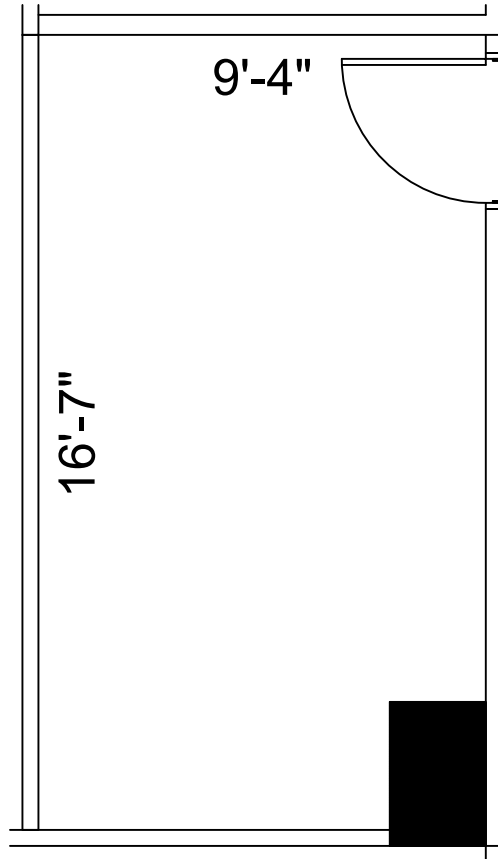

SUITE 327 199 NRA

1 FLOOR PLAN
SCALE: 1/4"=1'-0"

FLOOR PLANS MAY NOT BE TO SCALE AND MAY NOT REFLECT EXISTING CONDITIONS AND SHALL NOT BE RELIED UPON AS SUCH THESE DRAWINGS ARE DESIGN INTENT AND ARE AN EXHIBIT TO THE LEASE



LEGEND			
EXISTING	NEW	LOW	DEMO
WALLS			
NEW/RELOCATED DOOR			

ISSUE DATES	
DATE	DESCRIPTION
03-28-2023	ISSUE FOR REVIEW

NORTHBELT ATRIUM II
15355 WEST VANTAGE PARKWAY HOUSTON, TX 77032
SUITE 327

PROJECT:	654NORTHBELT ATRIUM II
PLLOT SCALE:	1/4" = 1'-0" S.S. X 11
CHECKED BY:	WM
FILE NAME:	654NORTHBELT ATRIUM II

SHEET TITLE
EXISTING PLAN

SHEET NUMBER
EX-1