


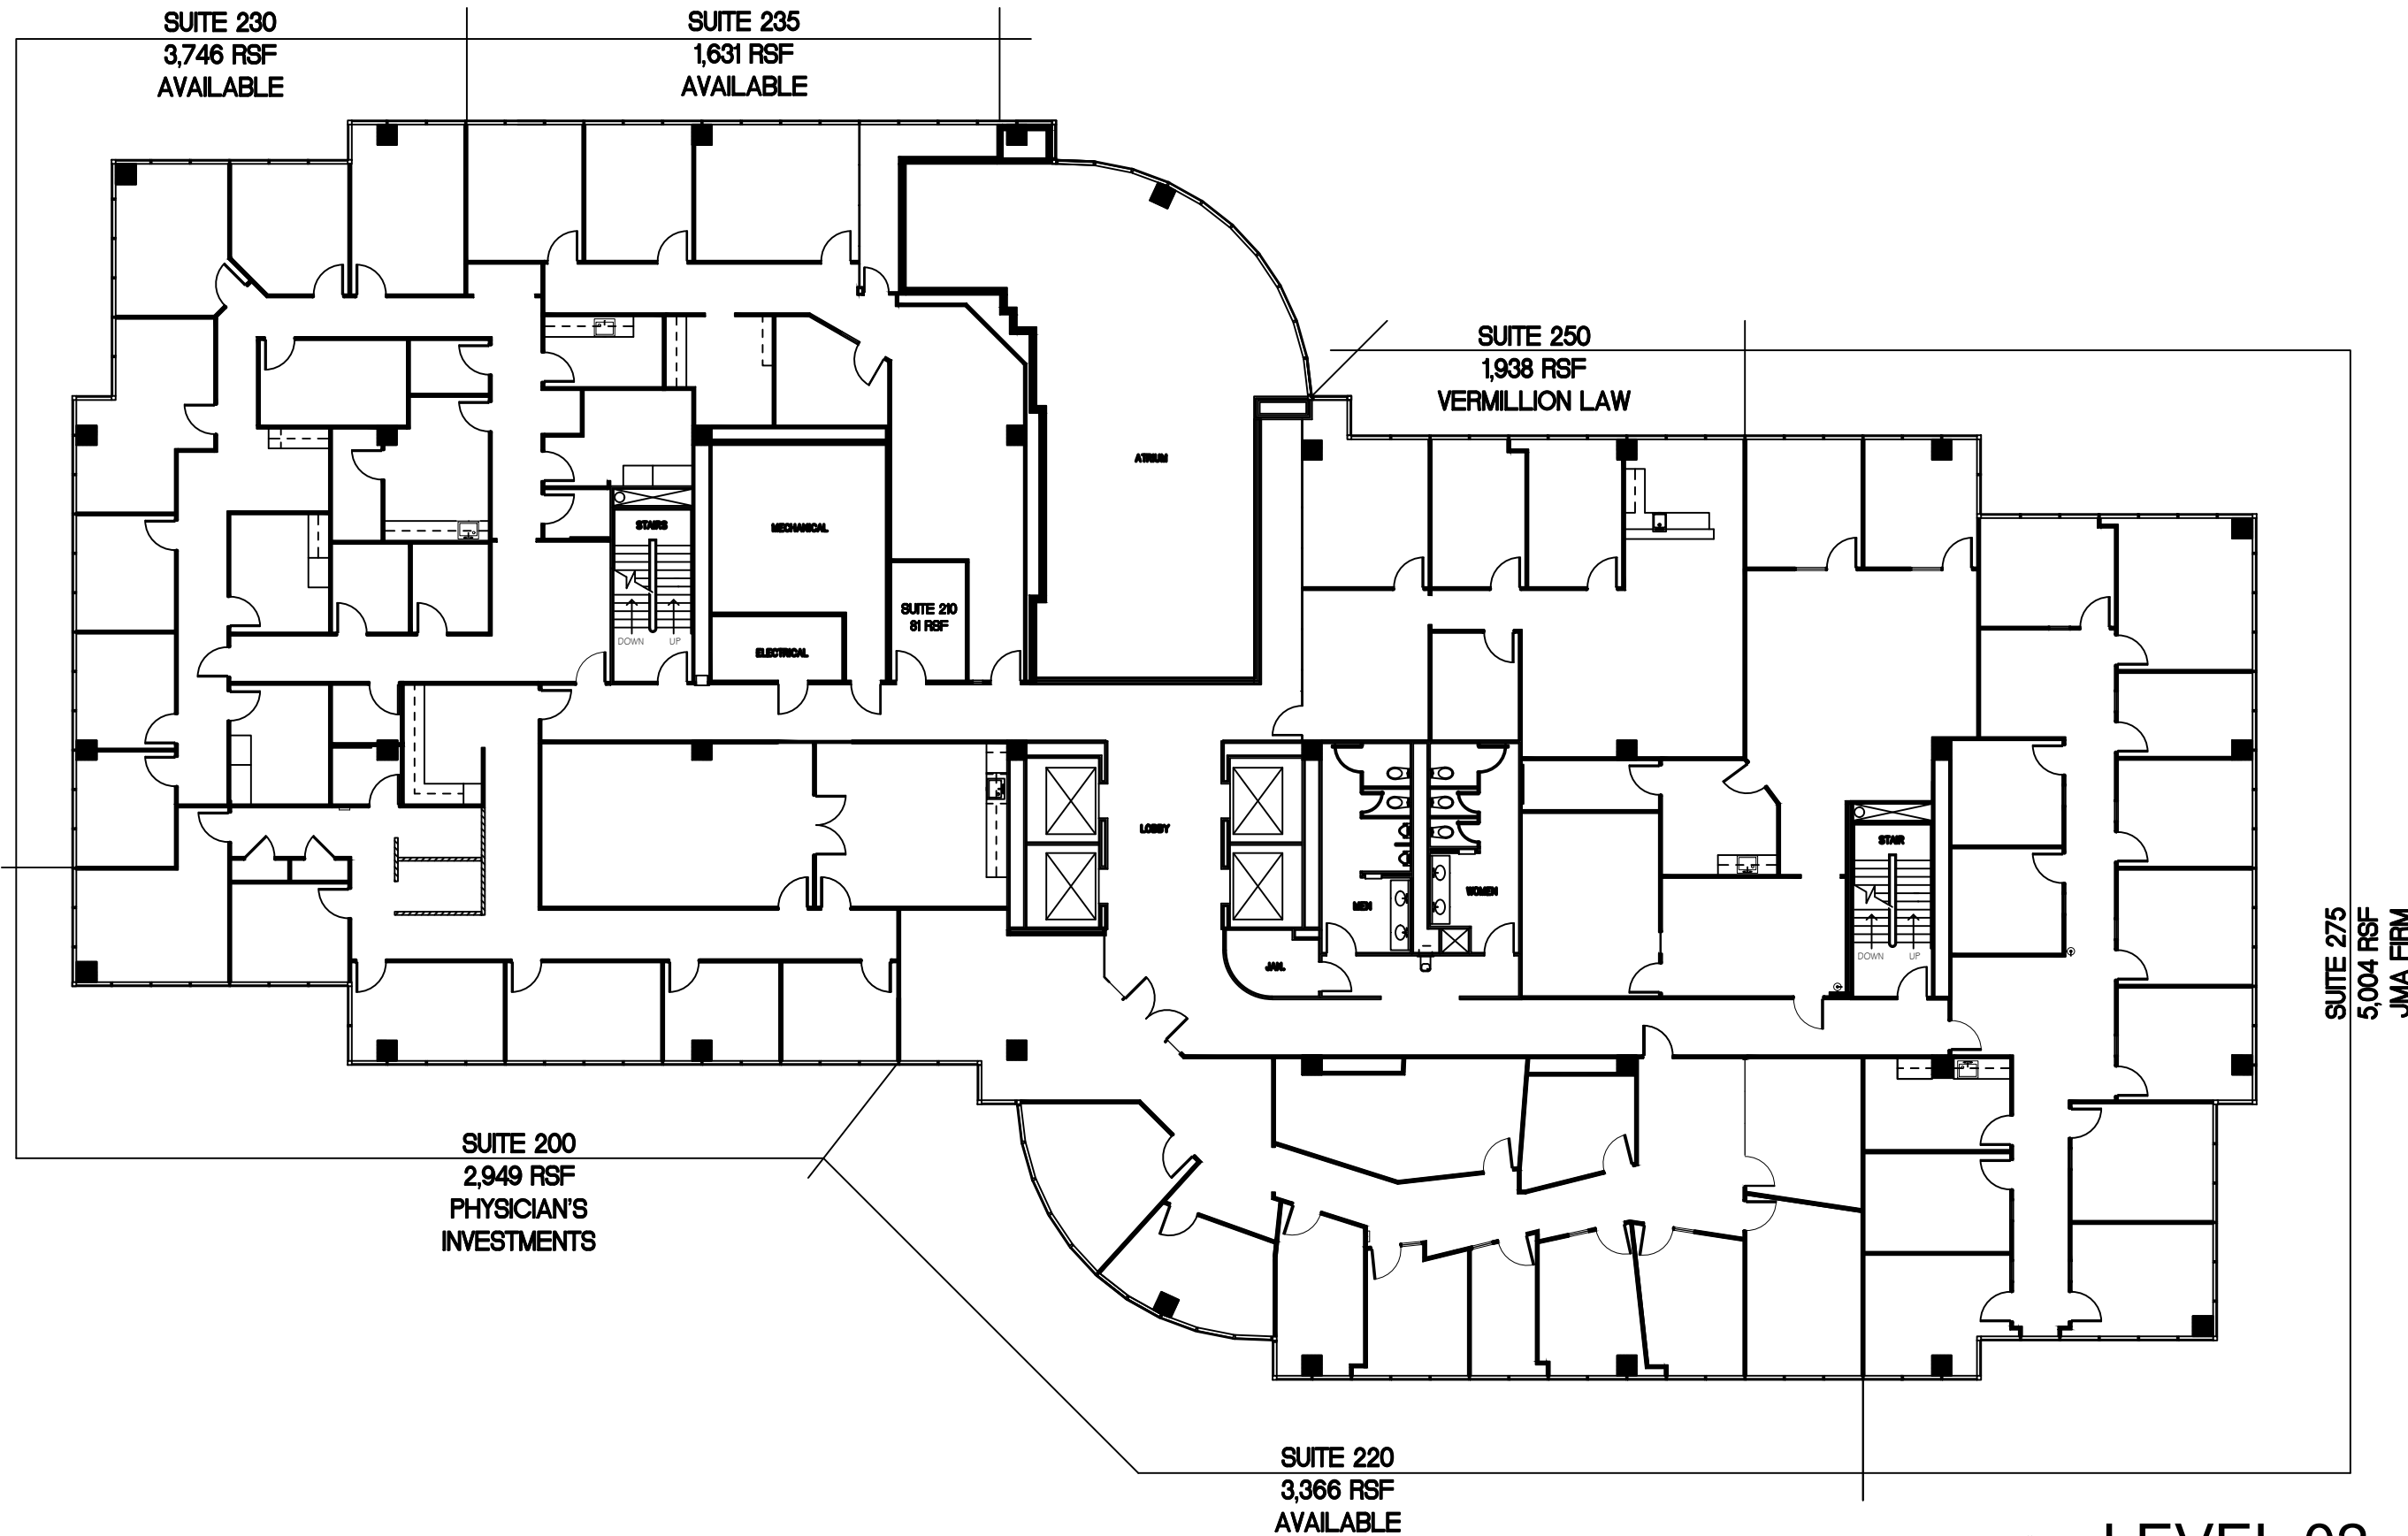



LEVEL 02

18,715 SQ.FT.

FLOOR PLAN

1

SCALE: NONE

FLOOR PLANS MAY NOT BE TO SCALE AND MAY NOT REFLECT EXISTING CONDITIONS AND SHALL NOT BE RELIED UPON AS SUCH THESE DRAWINGS ARE DESIGN INTENT AND ARE AN EXHIBIT TO THE LEASE



SILVER STAR
PROPERTIES
2909 HILLCROFT, SUITE 420
HOUSTON, TX 77057

ISSUE DATES	
1	04-03-2023
	DATE UPDATED

655-NORTH CENTRAL PLAZA
12655 N. CENTRAL EXPWAY
DALLAS, TX 75243
LEVEL 02

PROJECT: NORTH CENTRAL PLAZA
PLOT SCALE: NTS
CHECKED BY: AE
FILE NAME: NORTH CENTRAL PLAZA

SHEET TITLE
EXISTING PLAN

SHEET NUMBER
EX-1