


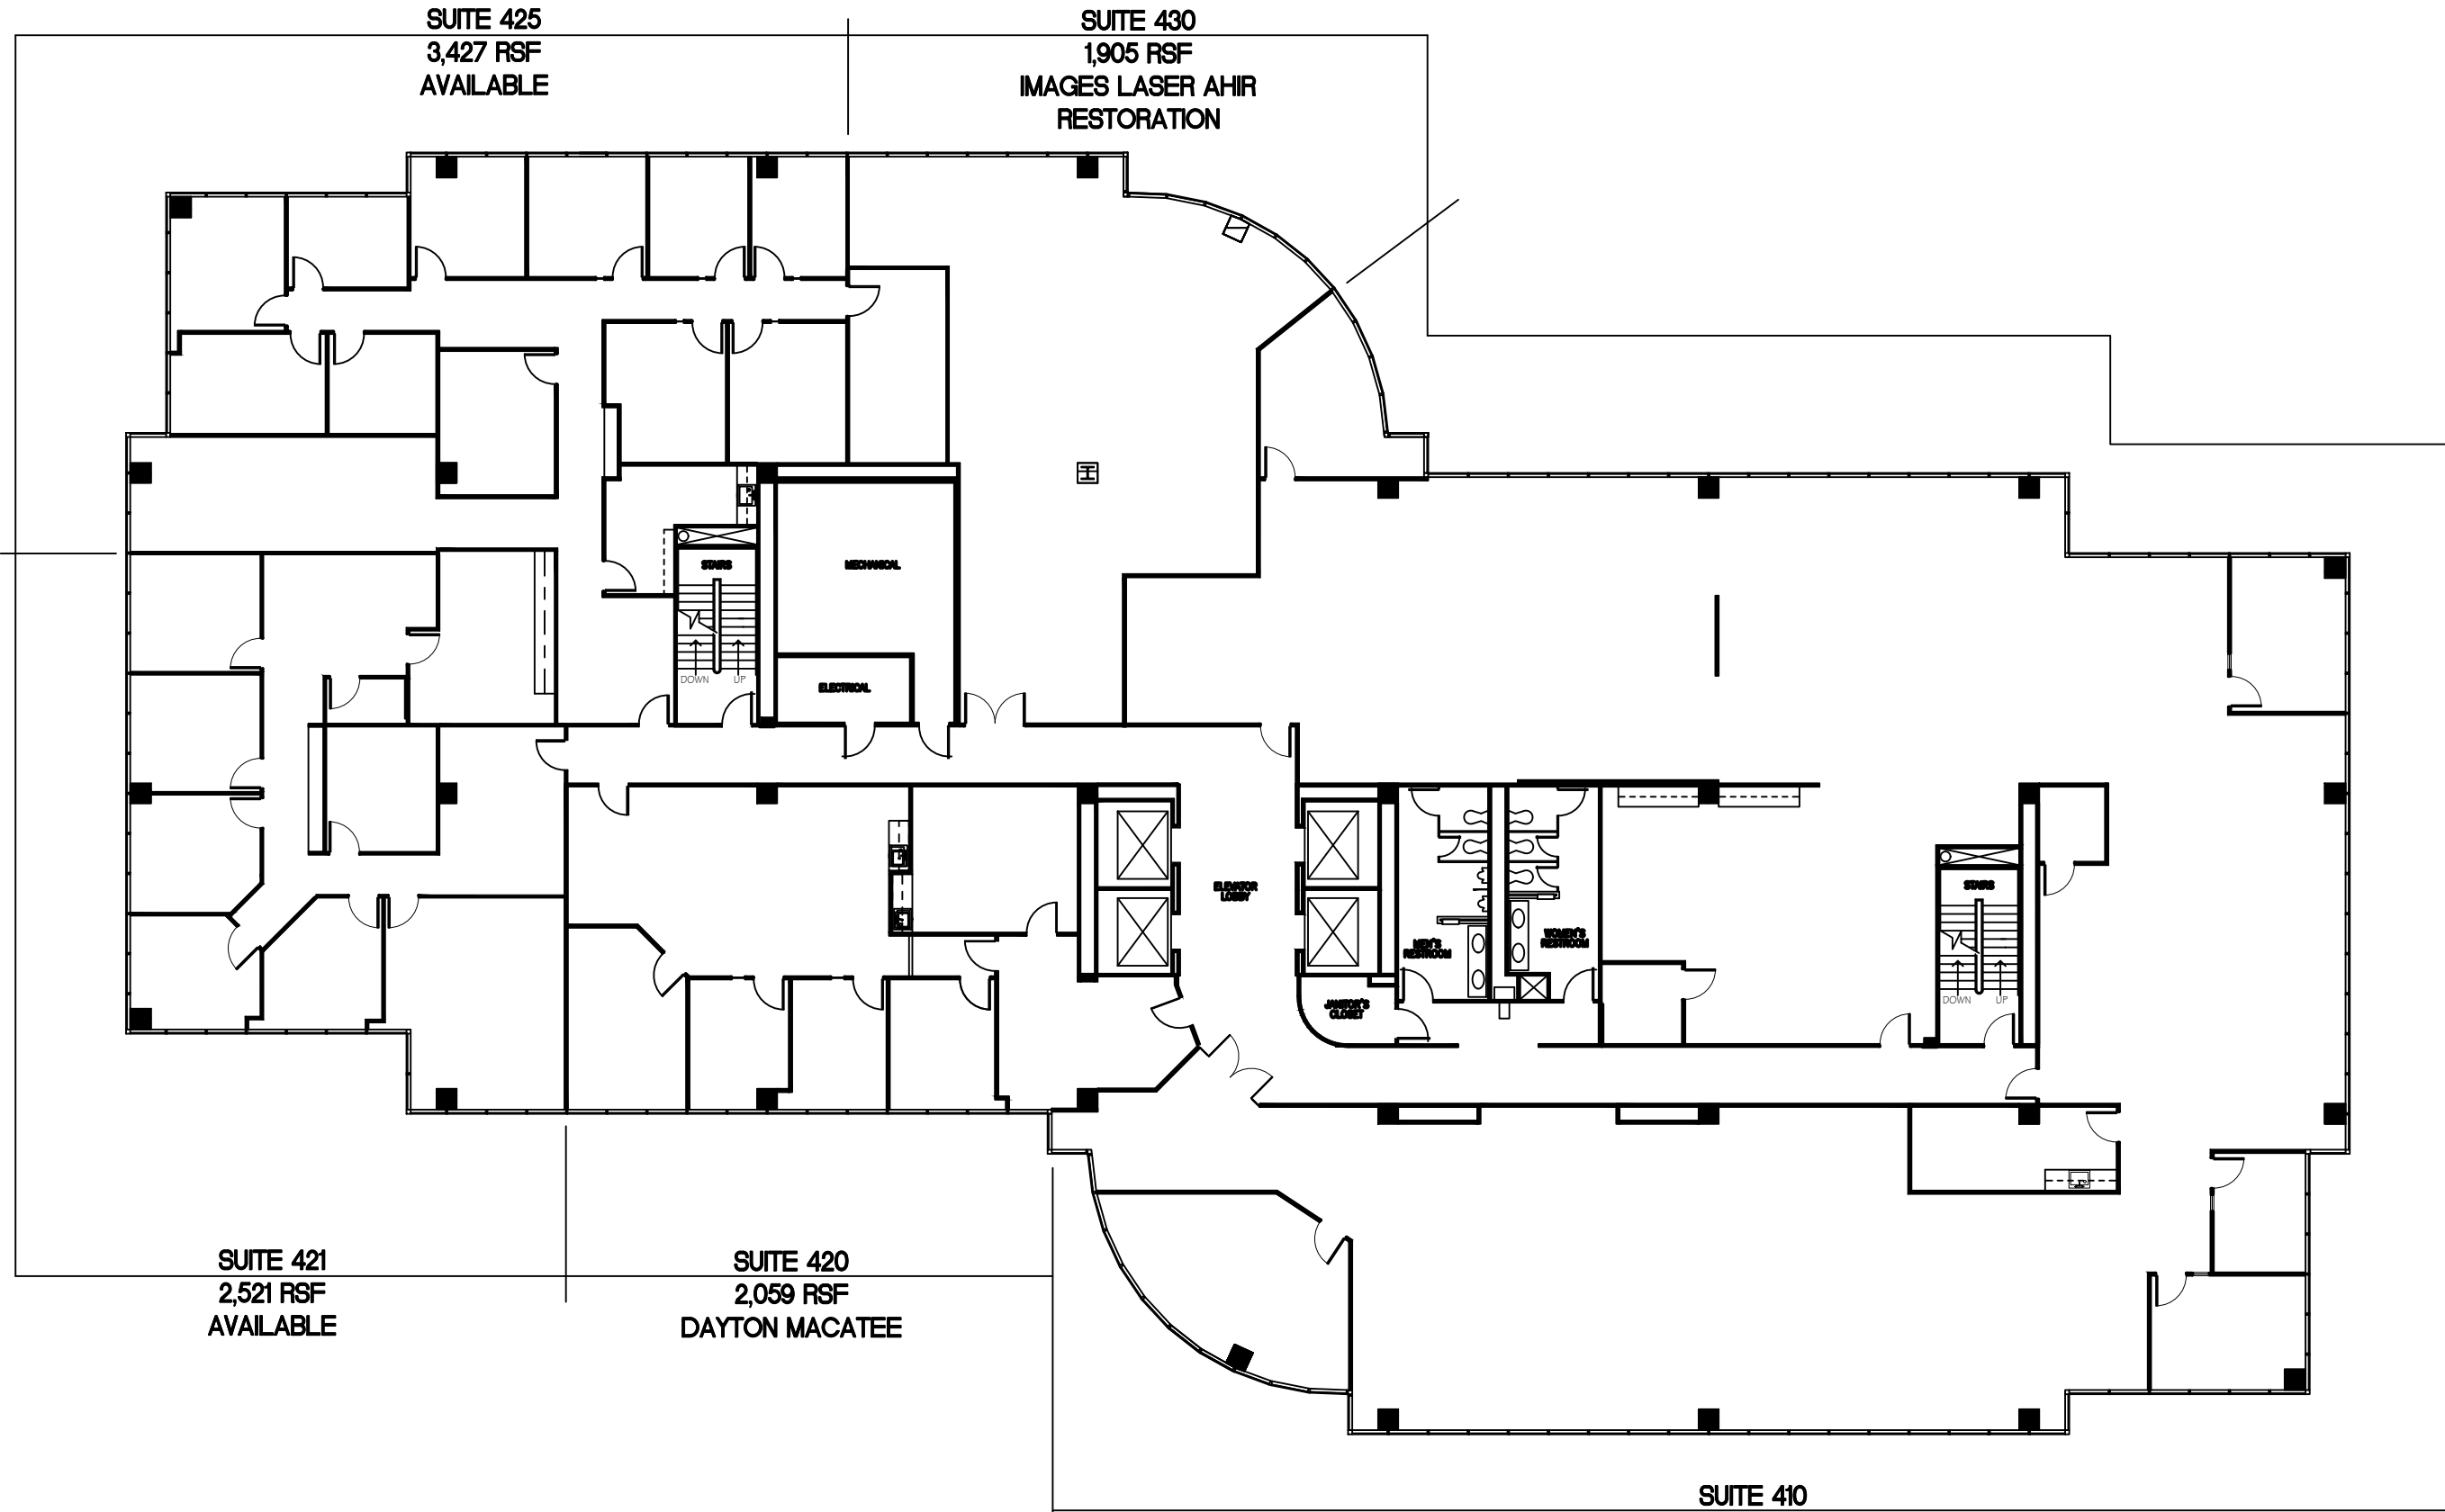

SUITE 421
2,521 RSF
AVAILABLE

SUITE 420
2,059 RSF
DAYTON MACATEE

SUITE 425
3,427 RSF
AVAILABLE

SUITE 430
1,905 RSF
IMAGES LASER AHIR
RESTORATION

SUITE 410
11,563 RSF
AVAILABLE



LEVEL 04
21,475 SQ.FT.
FLOOR PLAN
SCALE: NONE

1

FLOOR PLANS MAY NOT BE TO SCALE AND MAY NOT REFLECT EXISTING CONDITIONS AND SHALL NOT BE RELIED UPON AS SUCH
THESE DRAWINGS ARE DESIGN INTENT AND ARE AN EXHIBIT TO THE LEASE



ISSUE DATES	
1	DATE UPDATED
04-03-2023	

655-NORTH CENTRAL PLAZA
12655 N. CENTRAL EXPWAY
DALLAS, TX 75243
LEVEL 04

PROJECT:	NORTH CENTRAL PLAZA
PLOT SCALE:	NTS
CHECKED BY:	AE
FILE NAME:	NORTH CENTRAL PLAZA

SHEET TITLE
**EXISTING
PLAN**

SHEET NUMBER
EX-1