

LEGEND		
EXISTING	NEW	DEMO
PARTITIONS		
NEW/RELOCATED DOOR		



ISSUE DATES		
1	05-17-23	ISSUED FOR REVIEW

NORTH CENTRAL PLAZA
12655 N. CENTRAL EXPWAY, DALLAS, TX 75243
SUITE 910

PROJECT:	NORTH CENTRAL PLAZA
PLAT SCALE:	1/8" = 1'-0"
CHECKED BY:	AE
FILE NAME:	NORTH CENTRAL PLAZA

SHEET TITLE
EXISTING PLAN

SHEET NUMBER
EX-1

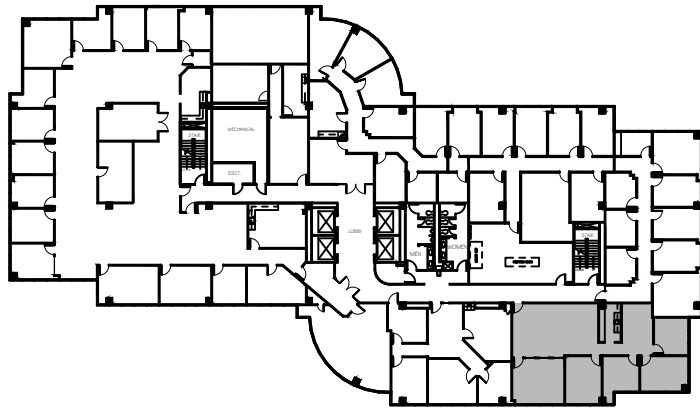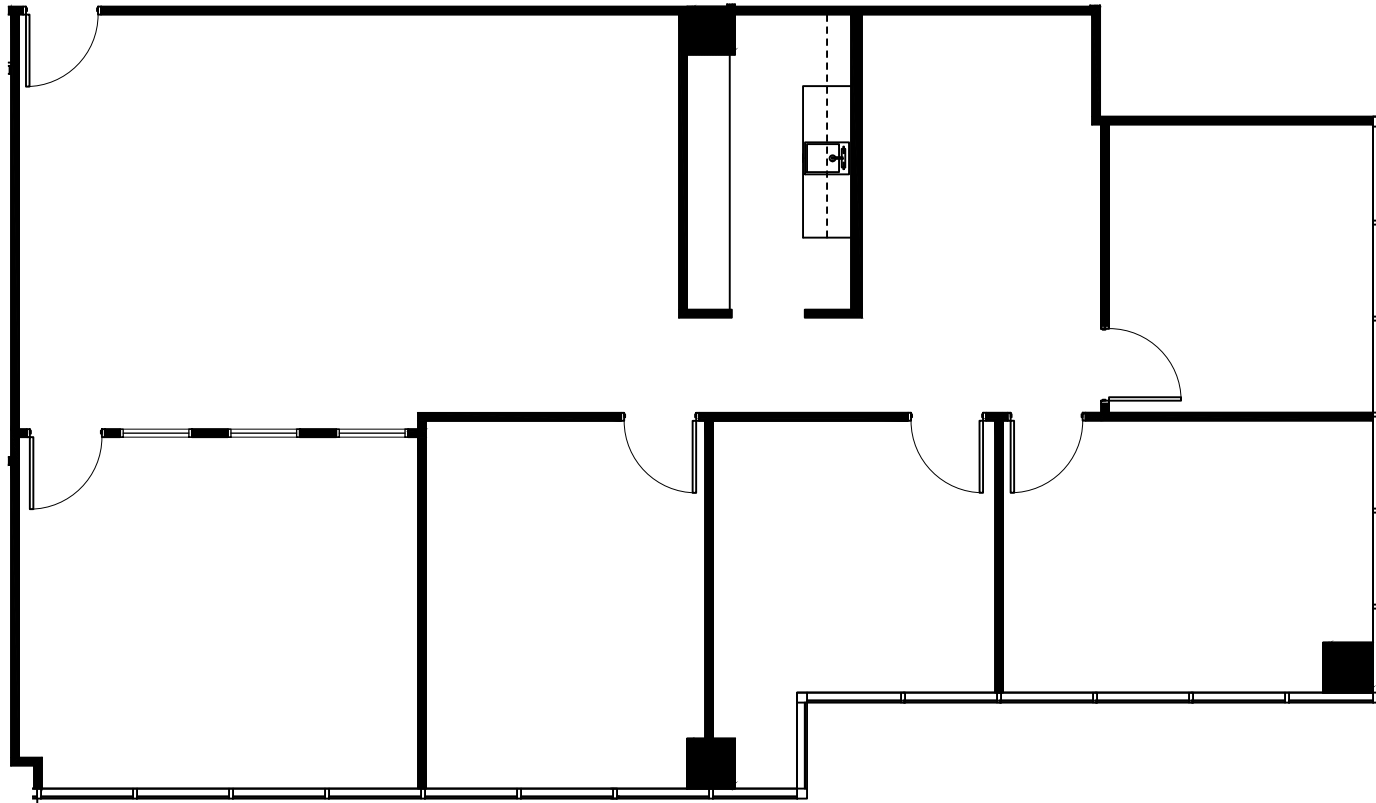

9th FLOOR
KEY PLAN

SUITE 910
1,976 NRA

1 FLOOR PLAN
SCALE: 1/8"=1'-0"