



LEGEND

EXISTING WALLS	NEW WALLS	LOW DEMO WALLS
NEW RELOCATED DOOR	N/A	

ISSUE DATES



NO.	DATE	REVISION
1	06-17-2020	ISSUING REVIEW

NORTH CENTRAL PLAZA
 12655 N. CENTRAL EXPWAY, DALLAS, TX, 75243
 SUITE 710

PROJECT:	655-NORTH CENTRAL PLAZA
PLATY SCALE:	1/8" = 1'-0"
CHECKED BY:	AE
FILE NAME:	655-NORTH CENTRAL PLAZA
DRAWN BY:	AE

SHEET TITLE
 EXISTING PLAN

SHEET NUMBER
 EX-1

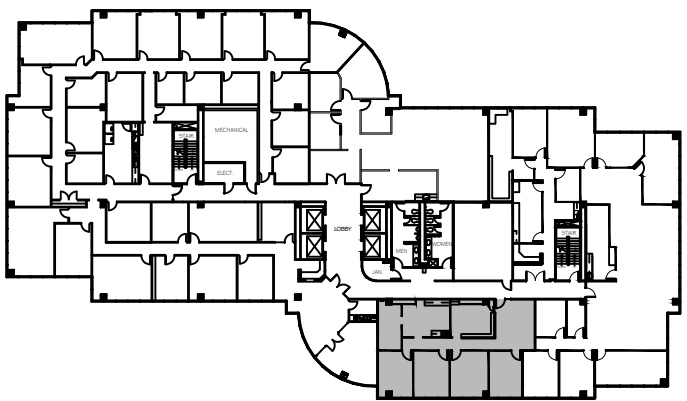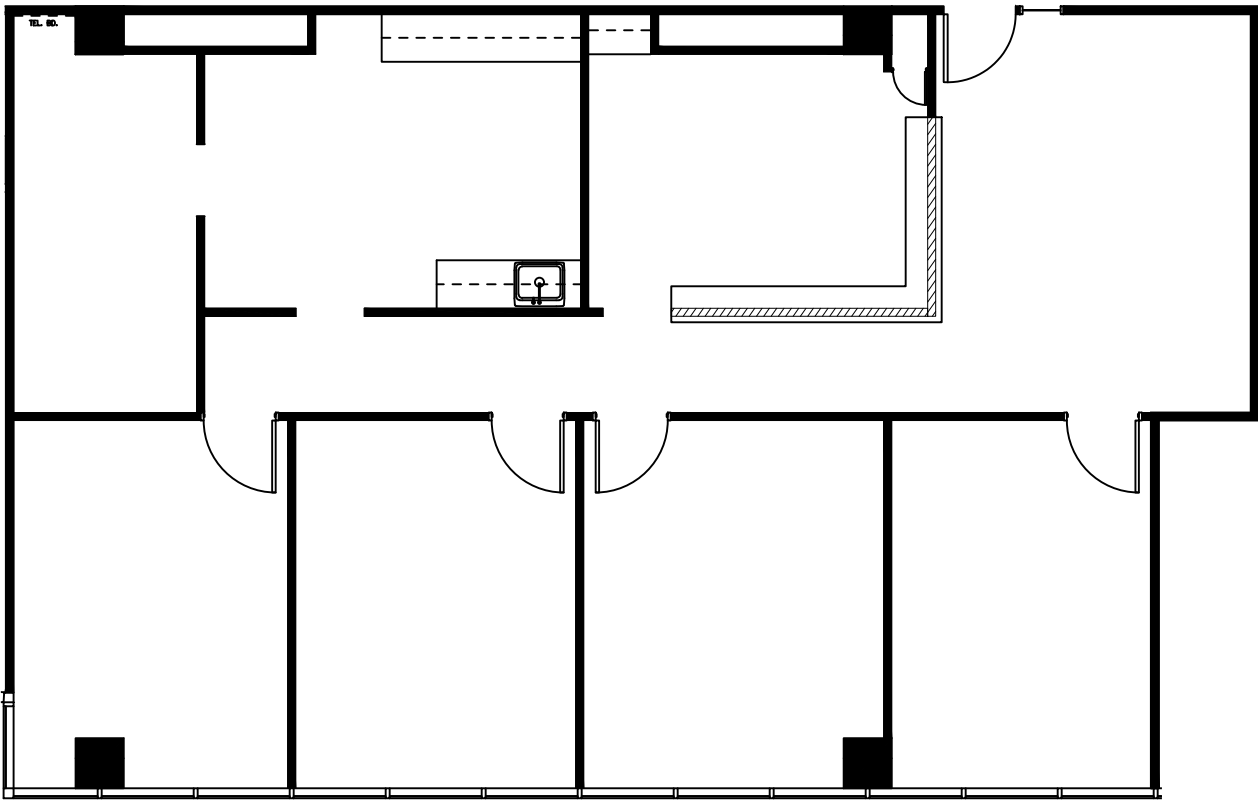

NORTH
 7th FLOOR
 KEY PLAN

1 FLOOR PLAN
 SCALE: 1/8"=1'-0"

FLOOR PLANS MAY NOT BE TO SCALE AND MAY NOT REFLECT EXISTING CONDITIONS AND SHALL NOT BE RELIED UPON AS SUCH