


LEGEND

EXISTING PARTITIONS	EXISTING NEW DEMO PARTITIONS
NEW/RELOCATED DOOR	





ISSUE DATES


NO.	DATE	DESCRIPTION
1	02-02-19	LEASING REVIEW

NORTH CENTRAL PLAZA
 12655 N. CENTRAL EXPWAY, DALLAS, TX 75243
 SUITE 800

PROJECT	SS-NORTH CENTRAL PLAZA
PLLOT SCALE	1/16" = 1'-0"
CHECKED BY	WJ
FILE NAME	SS-NORTH CENTRAL PLAZA
SHEET TITLE	
EXISTING PLAN	

SHEET NUMBER
EX-1

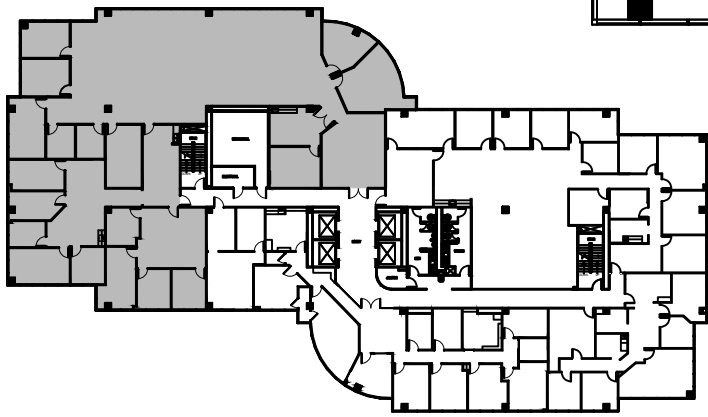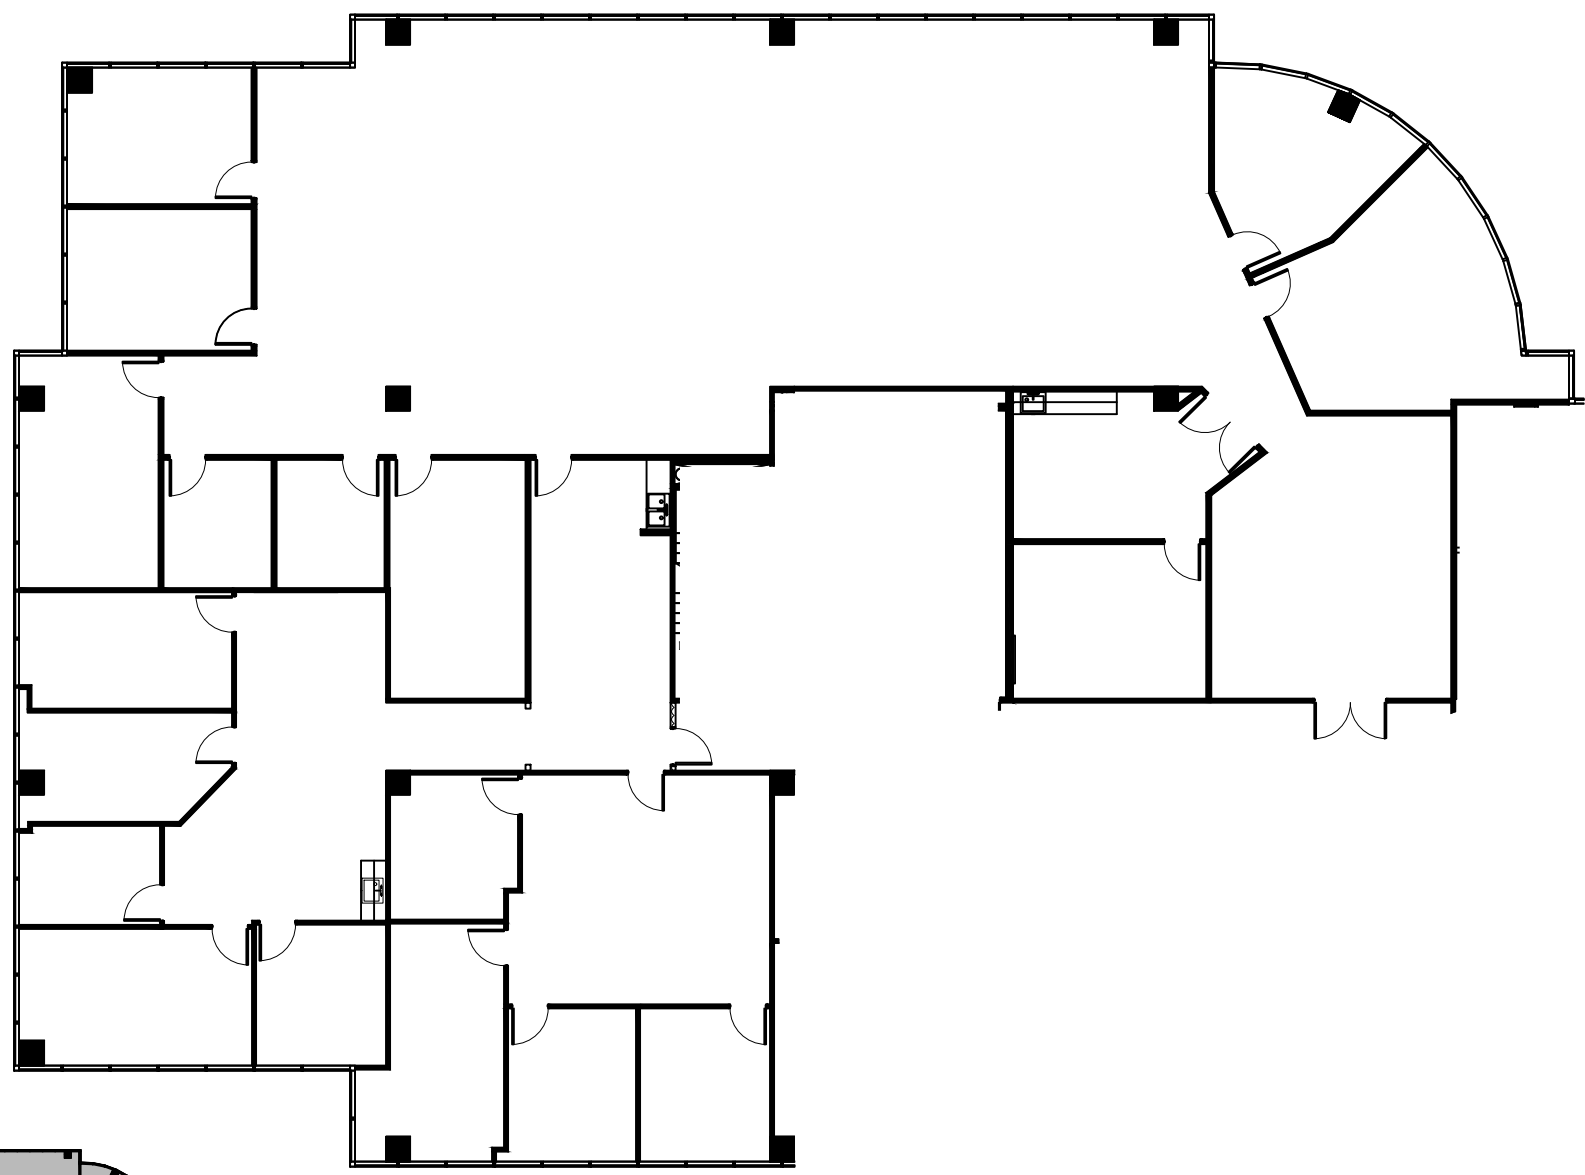

NORTH

 1st FLOOR
 KEY PLAN

**SUITE 800
 9,327 NRA**

1 FLOOR PLAN
 SCALE: 1/16"=1'-0"

FLOOR PLANS MAY NOT BE TO SCALE AND MAY NOT REFLECT EXISTING CONDITIONS AND SHALL NOT BE RELIED UPON AS SUCH