



LEGEND		
EXISTING	NEW	DEMO
PARTITIONS		
NEW/RELOCATED DOOR		



ISSUE DATES		
NO.	DATE	REVISION
1	02-26-2020	ISSUING REVIEW

**NORTH CENTRAL PLAZA**  
 12665 N. CENTRAL EXPWAY DALLAS, TX 75243  
 SUITE 810

PROJECT	855-NORTH CENTRAL PLAZA
PLOTTED SCALE	3/32"=1'-0"
CHECKED BY	WM
FILE NAME	855-NORTH CENTRAL PLAZA
DRAWN BY	WM

SHEET TITLE  
**EXISTING PLAN**

SHEET NUMBER  
**EX-1**

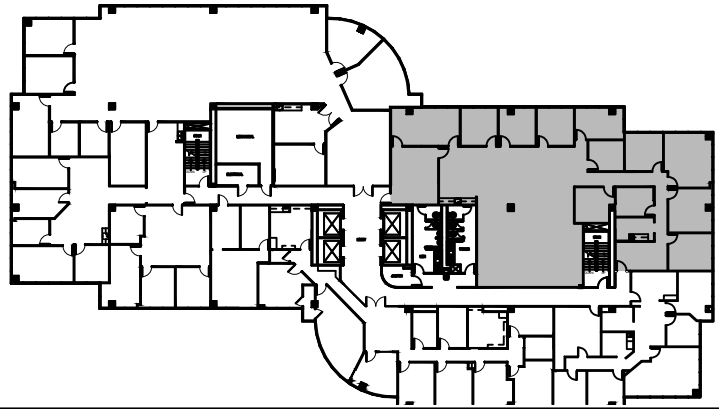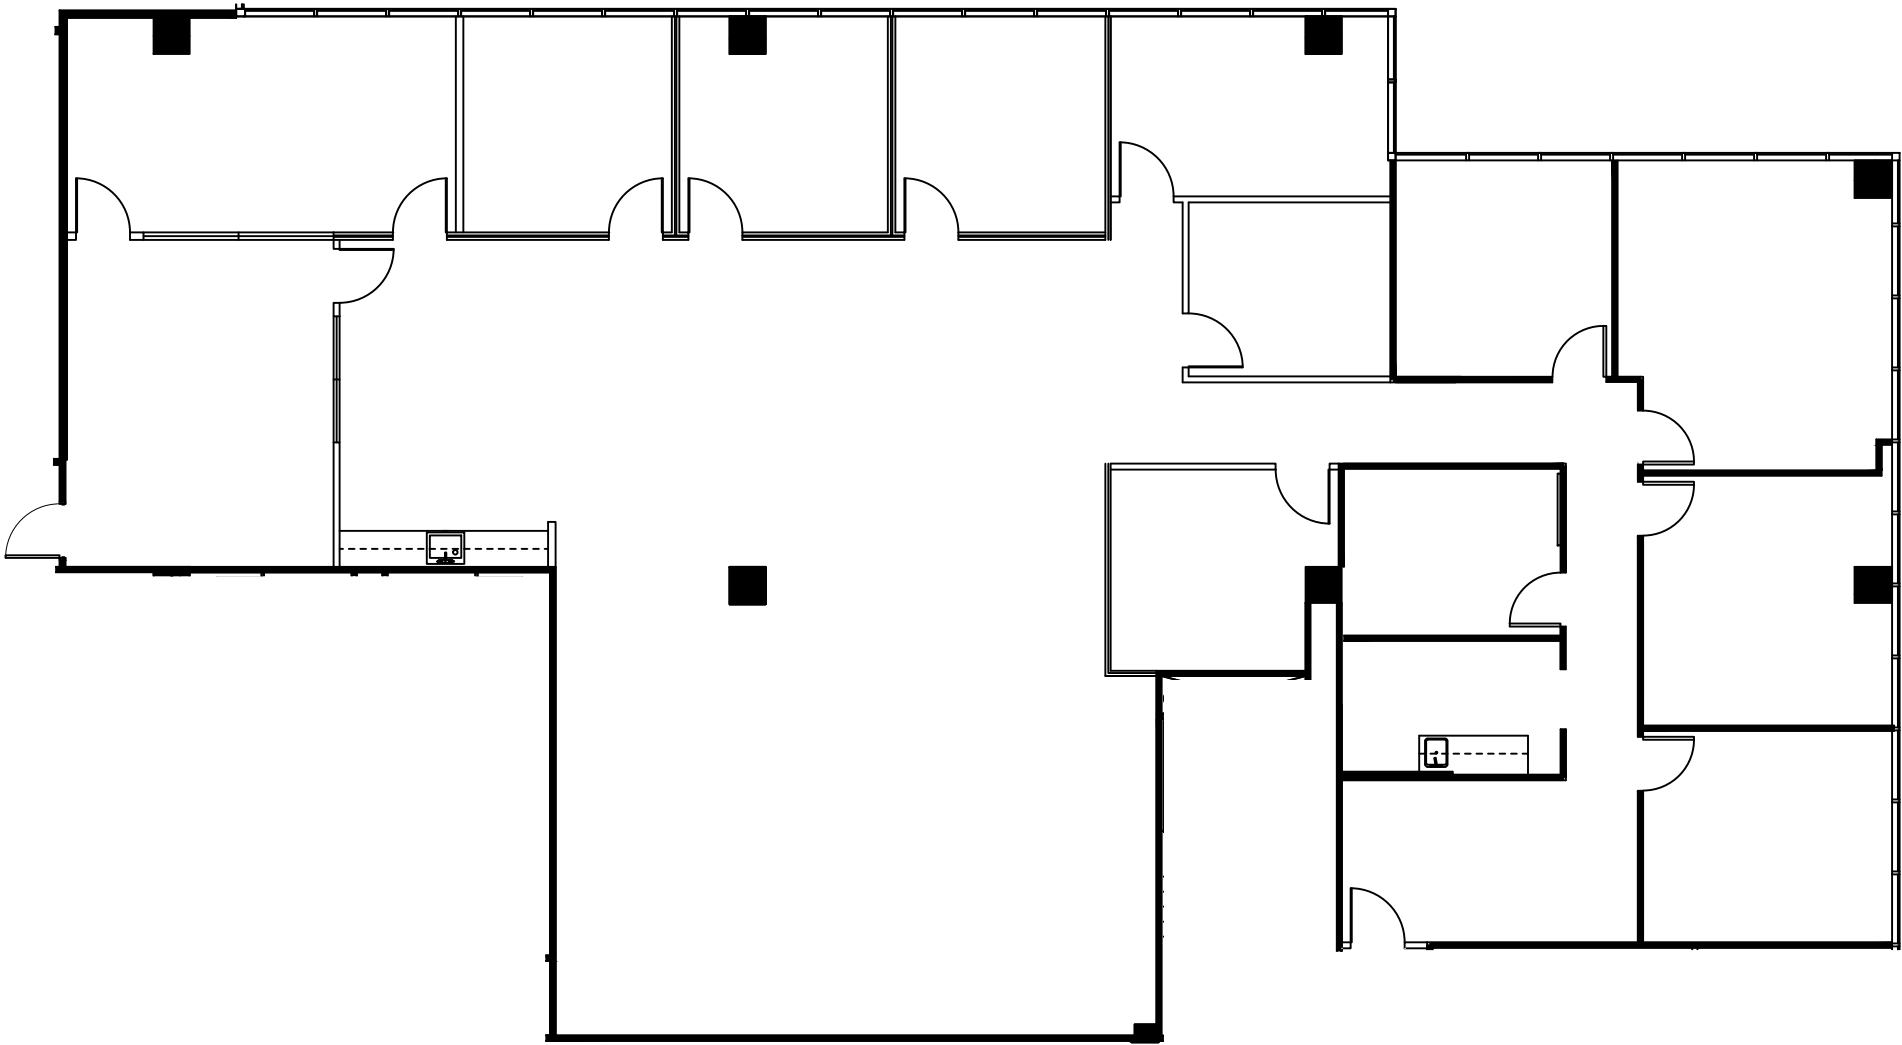

**8th FLOOR**  
 KEY PLAN

**1 SUITE 810**  
**4,578 NRA**  
**FLOOR PLAN**  
 SCALE: 3/32"=1'-0"

FLOOR PLANS MAY NOT BE TO SCALE AND MAY NOT REFLECT EXISTING CONDITIONS AND SHALL NOT BE RELIED UPON AS SUCH THESE DRAWINGS ARE DESIGN INTENT AND ARE AN EXHIBIT TO THE LEASE