




LEGEND

EXISTING PARTITIONS	EXISTING DOOR	DEMOLITION
(Solid line)	(Line with arc)	(Dashed line)
NEW/RELOCATED DOOR		
(Line with arc and 'N')		

ISSUE DATES

NO.	DATE	REVISION
1	01-15-21	ISSUING REVIEW

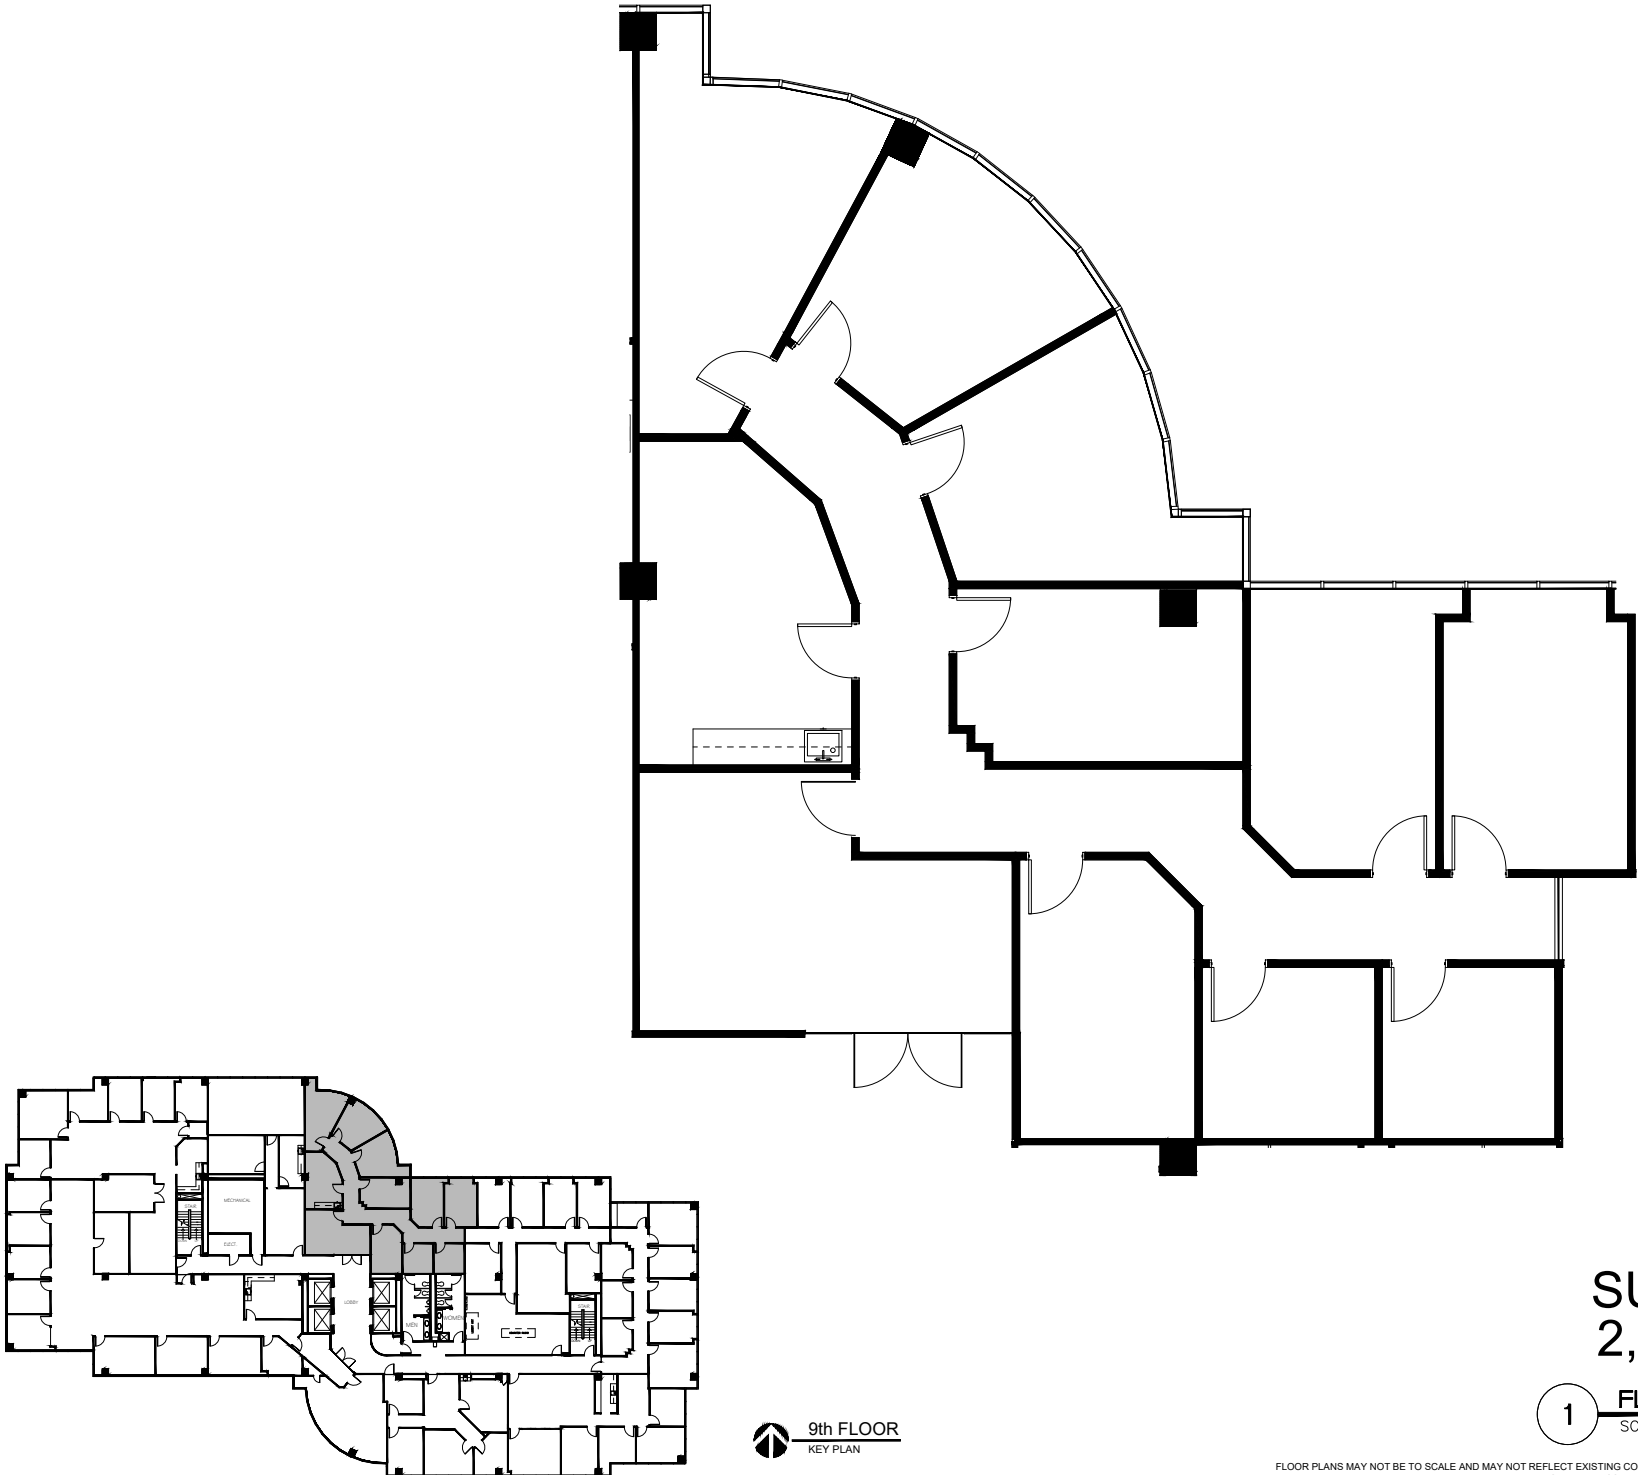

9th FLOOR
 KEY PLAN

1 FLOOR PLAN
 SCALE: 1/16"=1'-0"

SUITE 9XX
2,593 NRA

FLOOR PLANS MAY NOT BE TO SCALE AND MAY NOT REFLECT EXISTING CONDITIONS AND SHALL NOT BE RELIED UPON AS SUCH THESE DRAWINGS ARE DESIGN INTENT AND ARE AN EXHIBIT TO THE LEASE

NORTH CENTRAL PLAZA
 12655 N. CENTRAL EXPWAY, DALLAS, TX 75243
 SUITE 9XX

PROJECT:	NORTH CENTRAL PLAZA
PLATT SCALE:	1/16" = 1'-0"
CHECKED BY:	AE
FILE NAME:	NORTH CENTRAL PLAZA
DRAWN BY:	AE

SHEET TITLE
EXISTING FLOOR PLAN

SHEET NUMBER
EX-1