

HARTMAN MANAGEMENT
2909 HILLCROFT, SUITE 420
HOUSTON, TX 77057



LEGEND

EXISTING PARTITIONS	---	EXISTING NEW PARTITIONS	---	DEMOS	---
NEW/RELOCATED DOOR	—				

ISSUE DATES



NO.	DATE	REVISION
1	01-21-2020	ISSUING REVIEW

NORTH CENTRAL PLAZA
12665 N. CENTRAL EXPWAY DALLAS, TX 75243
SUITE 620

PROJECT	656-NORTH CENTRAL PLAZA
PLOTTED SCALE	1/8"=1'-0"
CHECKED BY	WM
FILE NAME	656-NORTH CENTRAL PLAZA

SHEET TITLE
EXISTING PLAN

SHEET NUMBER
EX-1

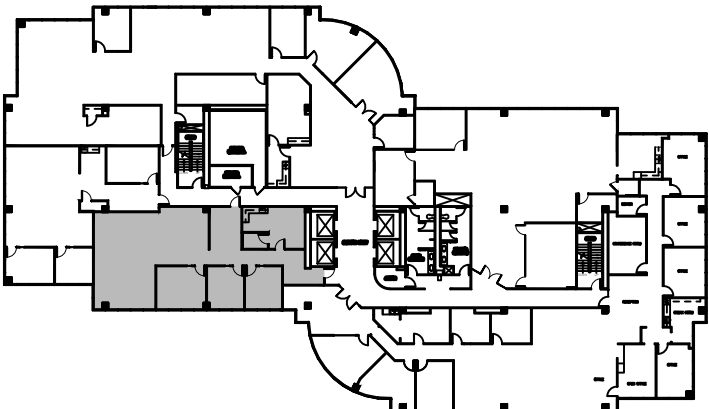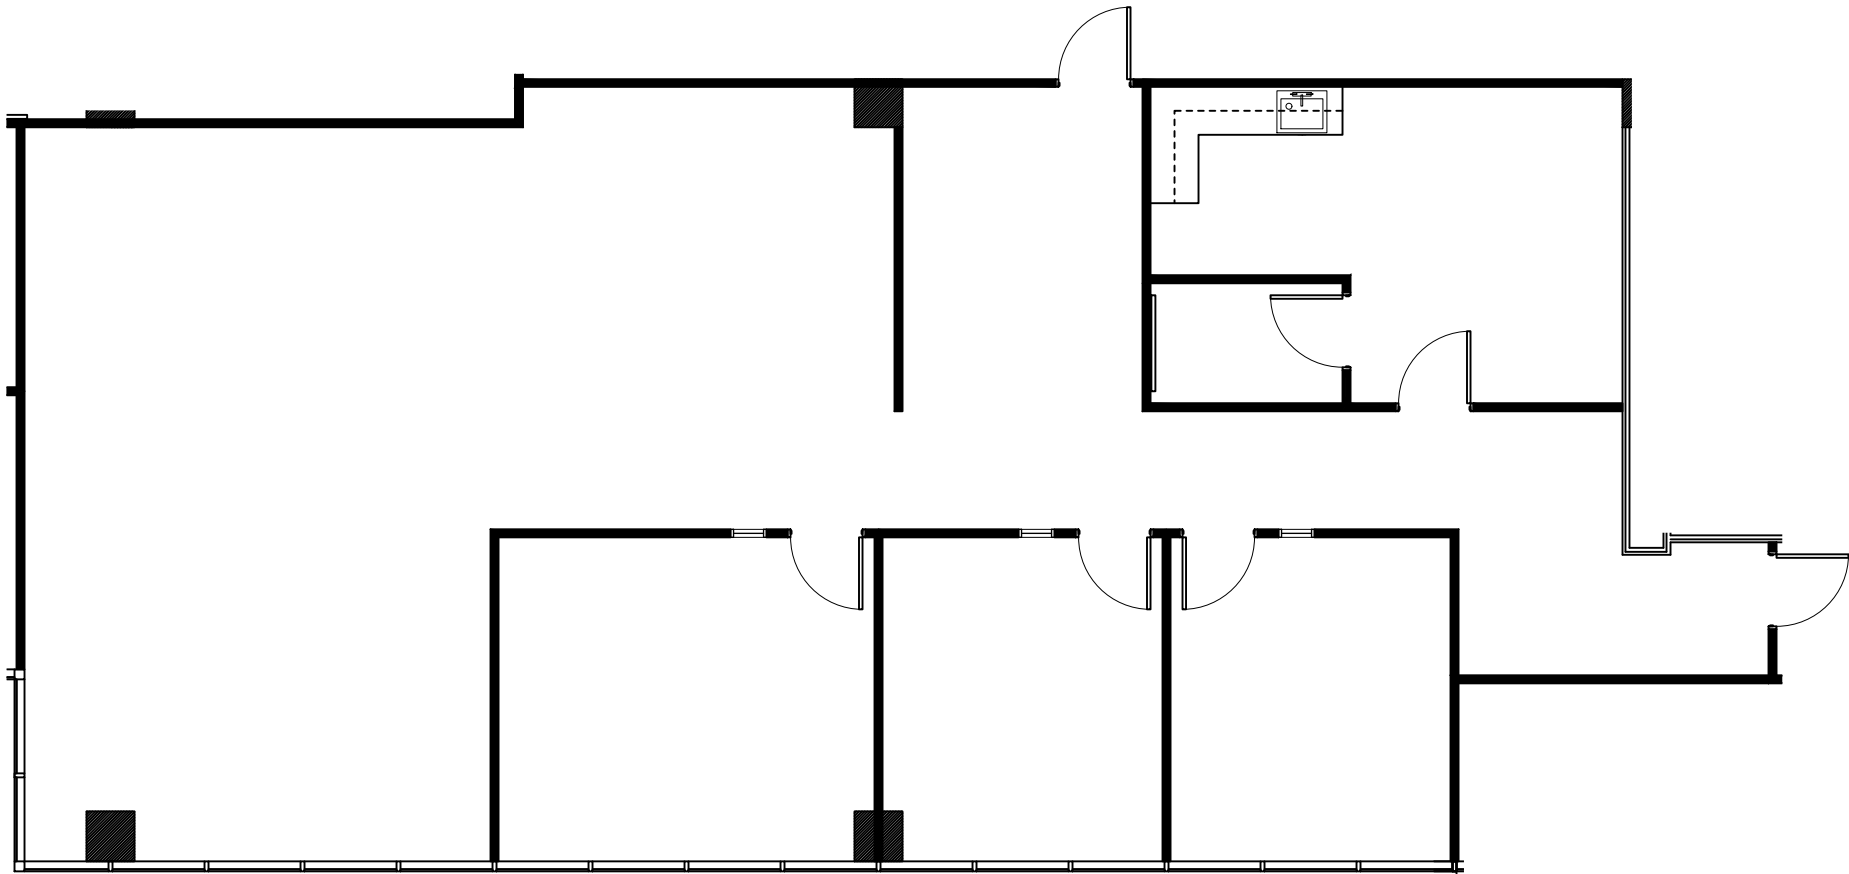

6th FLOOR
KEY PLAN

SUITE 620
2,480 NRA

1 FLOOR PLAN
SCALE: 1/8"=1'-0"

FLOOR PLANS MAY NOT BE TO SCALE AND MAY NOT REFLECT EXISTING CONDITIONS AND SHALL NOT BE RELIED UPON AS SUCH THESE DRAWINGS ARE DESIGN INTENT AND ARE AN EXHIBIT TO THE LEASE