


NORTH
3RD FLOOR
KEY PLAN

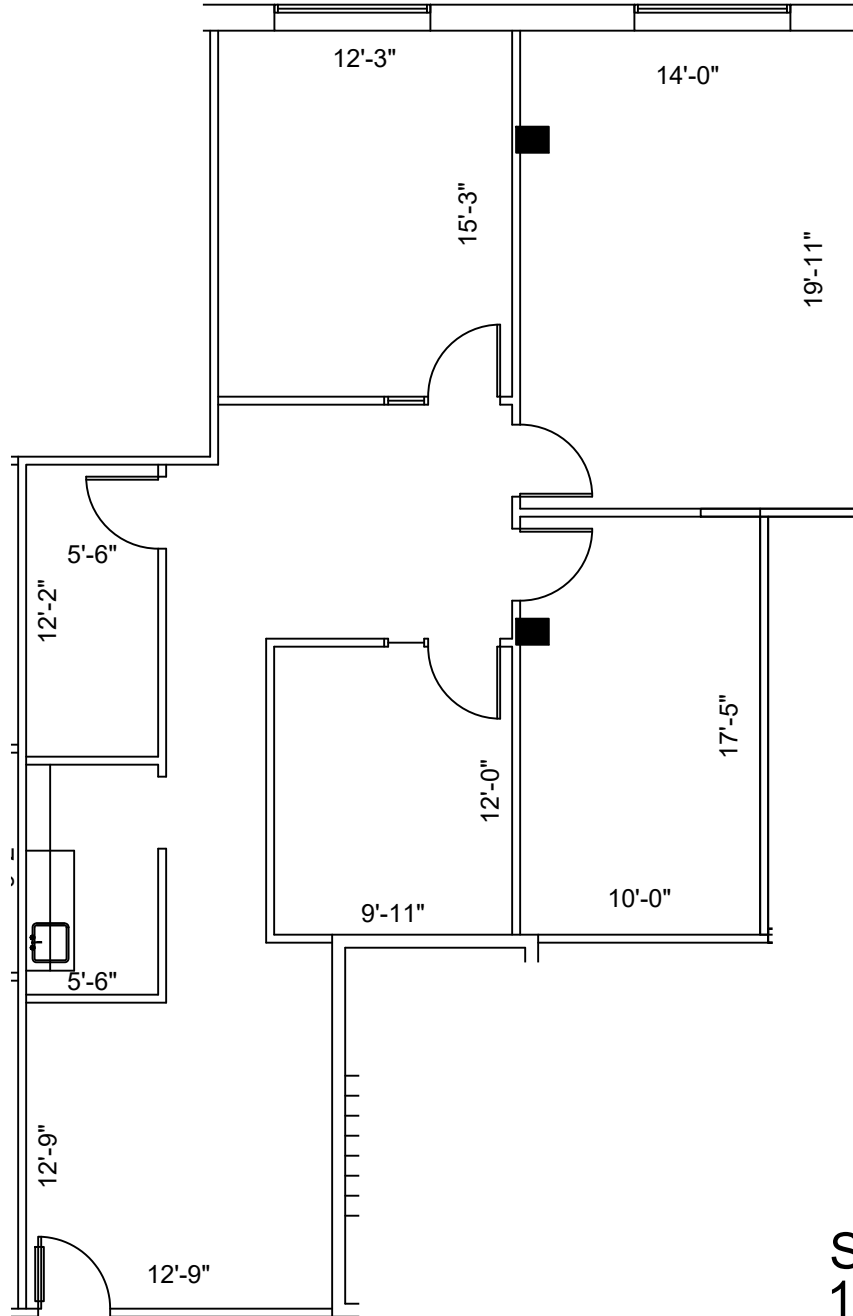

SUITE 340
1,561 NRA

1 FLOOR PLAN
SCALE: 1/8"=1'-0"

FLOOR PLANS MAY NOT BE TO SCALE AND MAY NOT REFLECT EXISTING CONDITIONS AND SHALL NOT BE RELIED UPON AS SUCH
THESE DRAWINGS ARE DESIGN INTENT AND ARE AN EXHIBIT TO THE LEASE

LEGEND			
EXISTING WALLS	NEW WALLS	LOW DEMO	DEMOMISHED
EXISTING DOOR	NEW DOOR	RELOCATED DOOR	N/A

ISSUE DATES		DATE	REVIEW
06-27-2023			

3100 TIMMONS
3100 TIMMONS, HOUSTON, TX 77027
SUITE 340

PROJECT:	3100 TIMMONS
PLOT SCALE:	1/8"=1'-0"
CHECKED BY:	WM
FILE NAME:	3100 TIMMONS

SHEET TITLE
EXISTING PLAN

SHEET NUMBER
EX-1