

LEGEND			
EXISTING WALLS	NEW WALLS	NEW WIRE	NEW RELOCATED DOOR



ISSUE DATES	
03-28-2023	ISSUED FOR REVIEW

3100 TIMMONS
3100 TIMMONS, HOUSTON, TX 77027
SUITE 350

PROJECT:	3100 TIMMONS
PLAT SCALE:	1/8"=1'-0"
CHECKED BY:	WM
FILE NAME:	3100 TIMMONS

SHEET TITLE
EXISTING PLAN

SHEET NUMBER
EX-1

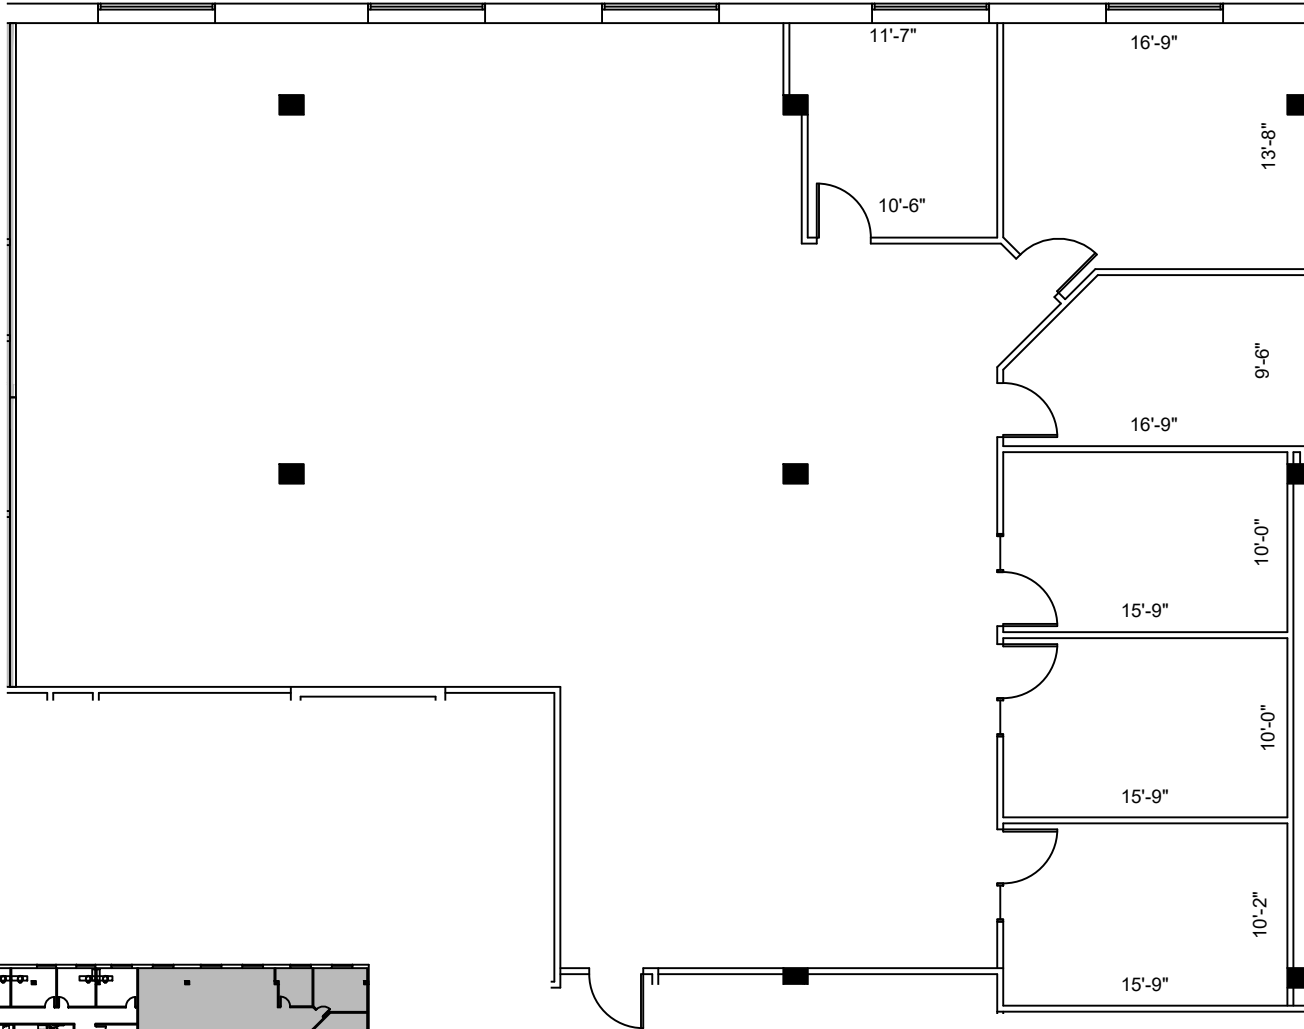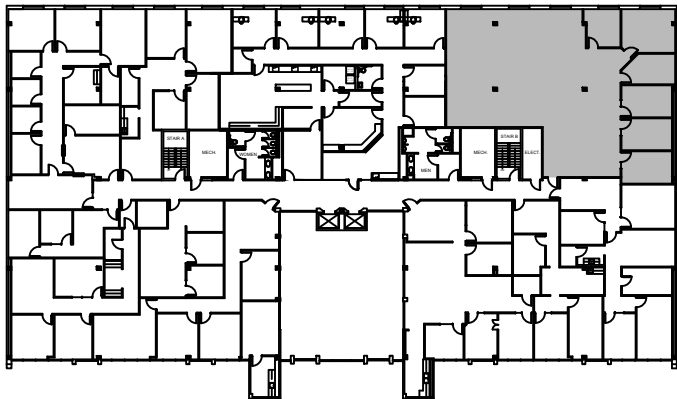

NORTH
3RD FLOOR
KEY PLAN

1 FLOOR PLAN
SCALE: 1/8"=1'-0"

FLOOR PLANS MAY NOT BE TO SCALE AND MAY NOT REFLECT EXISTING CONDITIONS AND SHALL NOT BE RELIED UPON AS SUCH THESE DRAWINGS ARE DESIGN INTENT AND ARE AN EXHIBIT TO THE LEASE