

LEGEND			
EXISTING	NEW	LOW	DEM
WALLS			
NEW/RELOCATED DOOR			



ISSUE DATES		DATE	REVIEW
03-28-2023			

3100 TIMMONS
3100 TIMMONS HOUSTON, TX 77027
SUITE 530

PROJECT:	3100 TIMMONS
PLT SCALE:	3/32" = 1'-0"
CHECKED BY:	WM
FILE NAME:	3100 TIMMONS

SHEET TITLE
EXISTING PLAN

SHEET NUMBER
EX-1

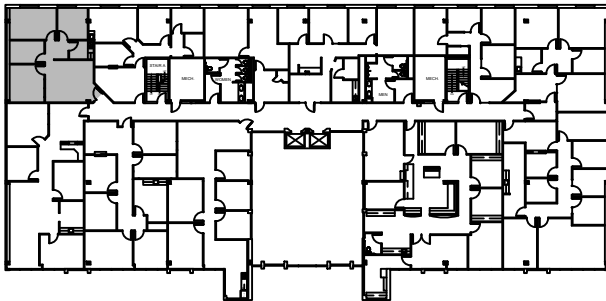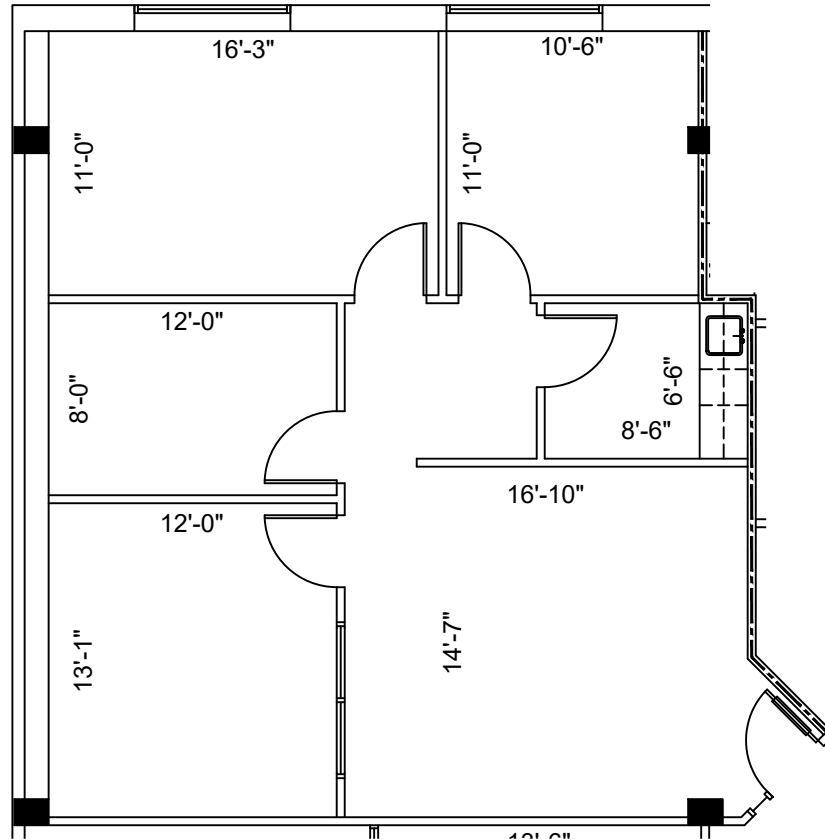

5th FLOOR
KEY PLAN

SUITE 530
1,154 NRA

1 FLOOR PLAN
SCALE: 1/8"=1'-0"

FLOOR PLANS MAY NOT BE TO SCALE AND MAY NOT REFLECT EXISTING CONDITIONS AND SHALL NOT BE RELIED UPON AS SUCH. THESE DRAWINGS ARE DESIGN INTENT AND ARE AN EXHIBIT TO THE LEASE.