
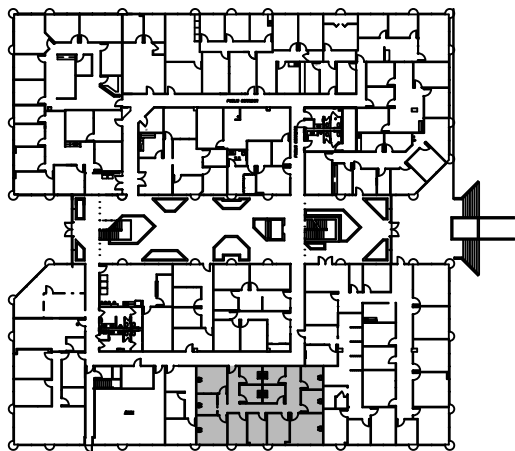


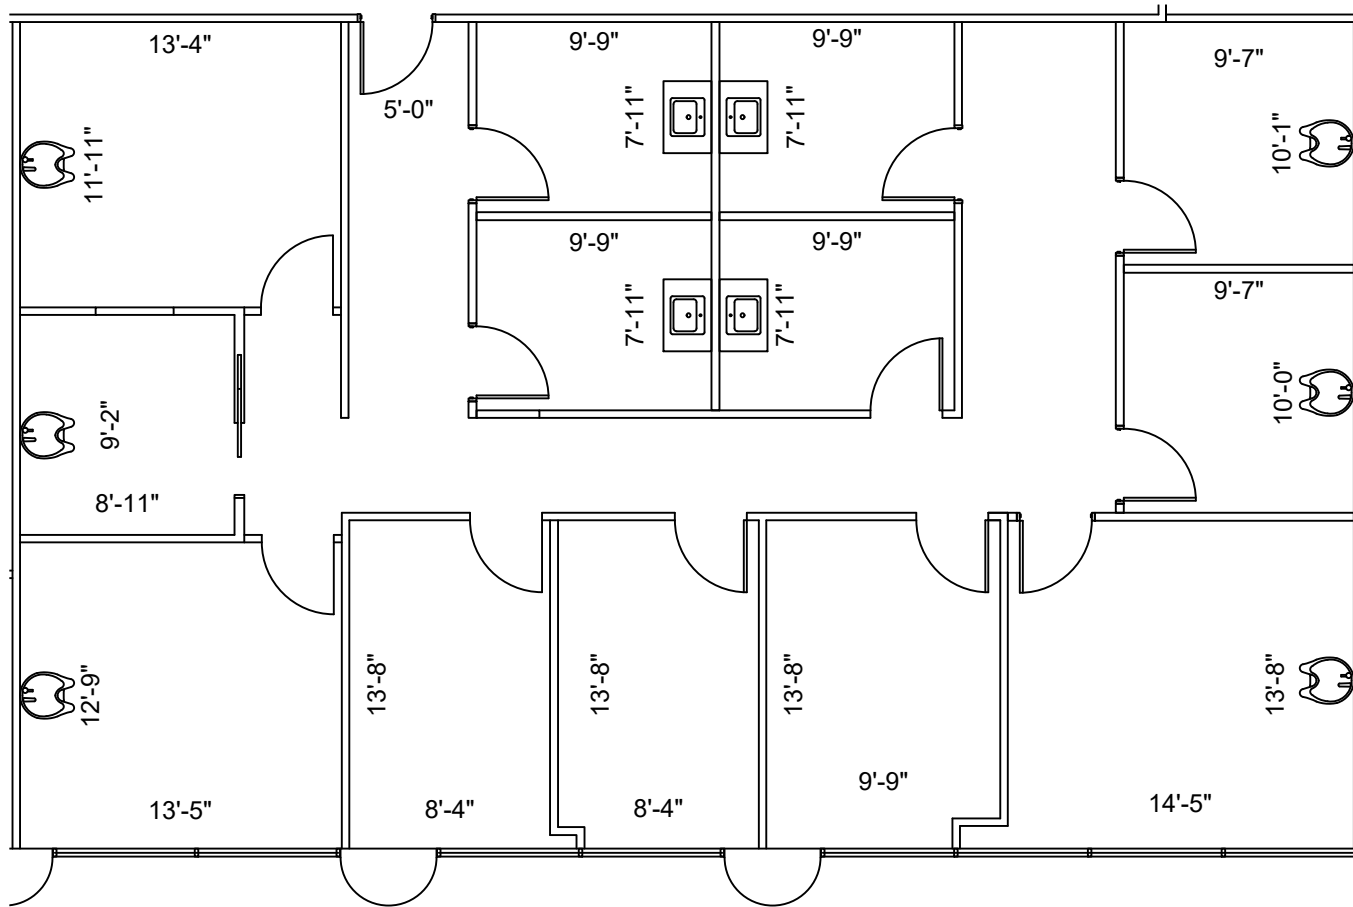

2nd FLOOR
KEY PLAN

SUITE 101 2,315 NRA


1 FLOOR PLAN
SCALE: 1/8"=1'-0"

FLOOR PLANS MAY NOT BE TO SCALE AND MAY NOT REFLECT EXISTING CONDITIONS AND SHALL NOT BE RELIED UPON AS SUCH
THESE DRAWINGS ARE DESIGN INTENT AND ARE AN EXHIBIT TO THE LEASE

HARTMAN MANAGEMENT
2909 HILLCROFT, SUITE 420
HOUSTON, TX 77057



LEGEND

 

ISSUE DATES

DATE	REVISION
11-18-2022	LEASING REVIEW

REGENCY SQUARE
7211 REGENCY SQUARE BLVD, HOUSTON, TX 77036
SUITE 101

PROJECT: 670-REGENCY SQUARE	SHEET SIZE: 6.5 X 11
PLAT SCALE: 1/8" = 1'-0"	CHECKED BY: WM
CHECKED BY: WM	DRAWN BY: WM
FILE NAME: 670-REGENCY SQUARE	

SHEET TITLE
EXISTING PLAN

SHEET NUMBER
EX-1