

HARTMAN MANAGEMENT
 2909 HILLCROFT, SUITE 420
 HOUSTON, TX 77057



LEGEND

EXISTING WALLS	NEW WALLS	NEW RELOCATED DOOR	LOW DEMO

ISSUE DATES



1	03-02-2021	ISSUE REVIEW

REGENCY SQUARE
 7211 REGENCY SQUARE BLVD HOUSTON, TX 77036
 SUITE 110

PROJECT:	REGENCY SQUARE
PLANT SCALE:	1/8"=1'-0"
SHEET SIZE:	8.5 X 11
CHECKED BY:	WM
DRAWN BY:	WM
FILE NAME:	REGENCY SQUARE

SHEET TITLE
 EXISTING FLOOR PLAN

SHEET NUMBER
 EX-1

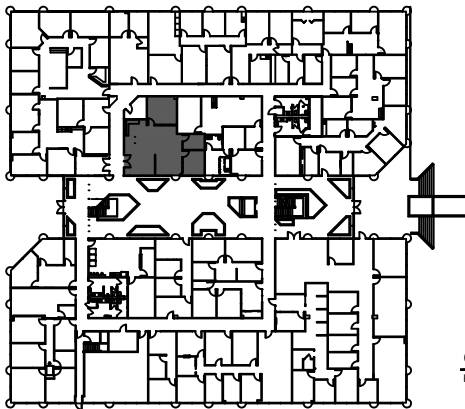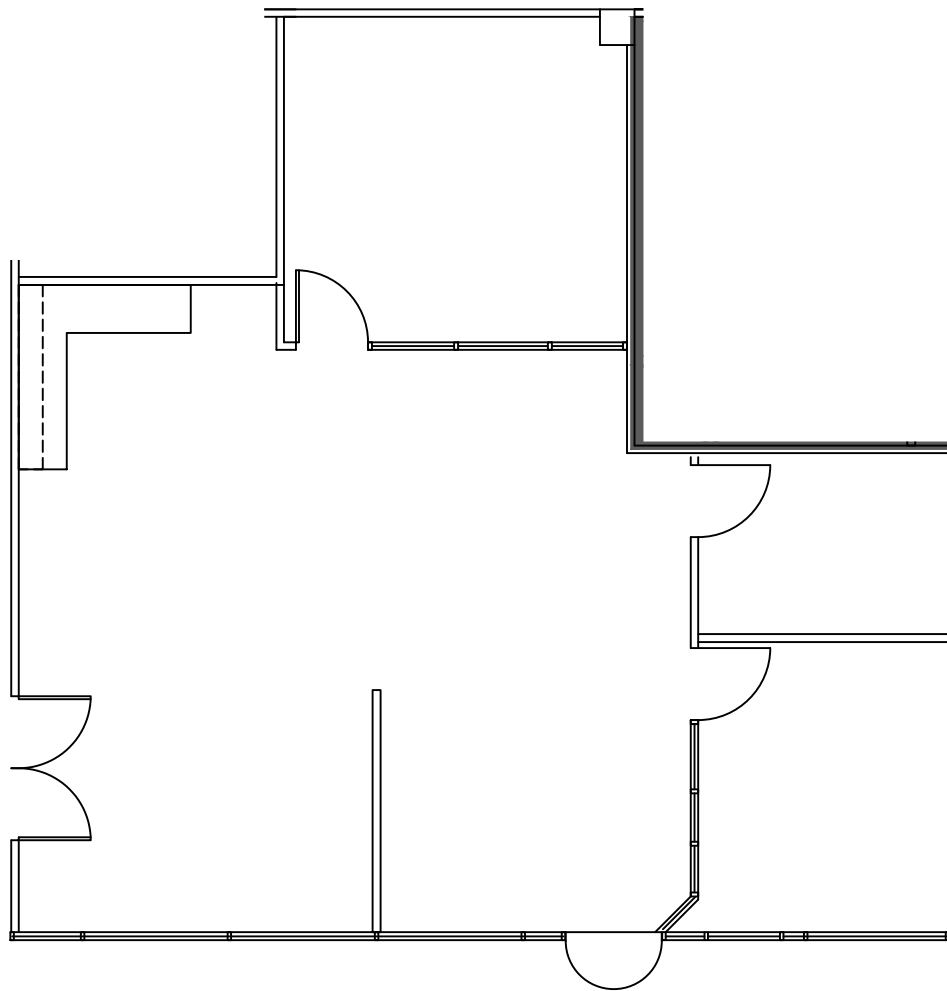

GROUND FLOOR
 KEY PLAN

1 SUITE 110
 1,344 NRA
 FLOOR PLAN
 SCALE: 1/8"=1'-0"

FLOOR PLANS MAY NOT BE TO SCALE AND MAY NOT REFLECT EXISTING CONDITIONS AND SHALL NOT BE RELIED UPON AS SUCH THESE DRAWINGS ARE DESIGN INTENT AND ARE AN EXHIBIT TO THE LEASE