



LEGEND

EXISTING	NEW	DEMO
PARTITIONS	NEW/RELOCATED DOOR	N

ISSUE DATES



1	07-23-19	LEASING REVIEW
---	----------	----------------

REGENCY SQUARE  
7211 REGENCY SQUARE BLVD, HOUSTON, TX 77036  
SUITE 116

PROJECT	079-REGENCY SQUARE
PLLOT SCALE	1/8"=1'-0" 8.5x11
CHECKED BY	MM
FILE NAME	079-REGENCY SQUARE

SHEET TITLE  
SCHEMATIC DESIGN

SHEET NUMBER  
SD-1

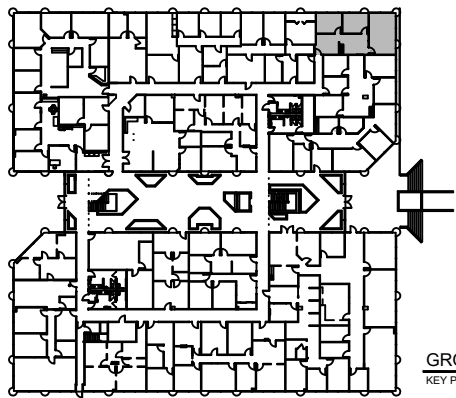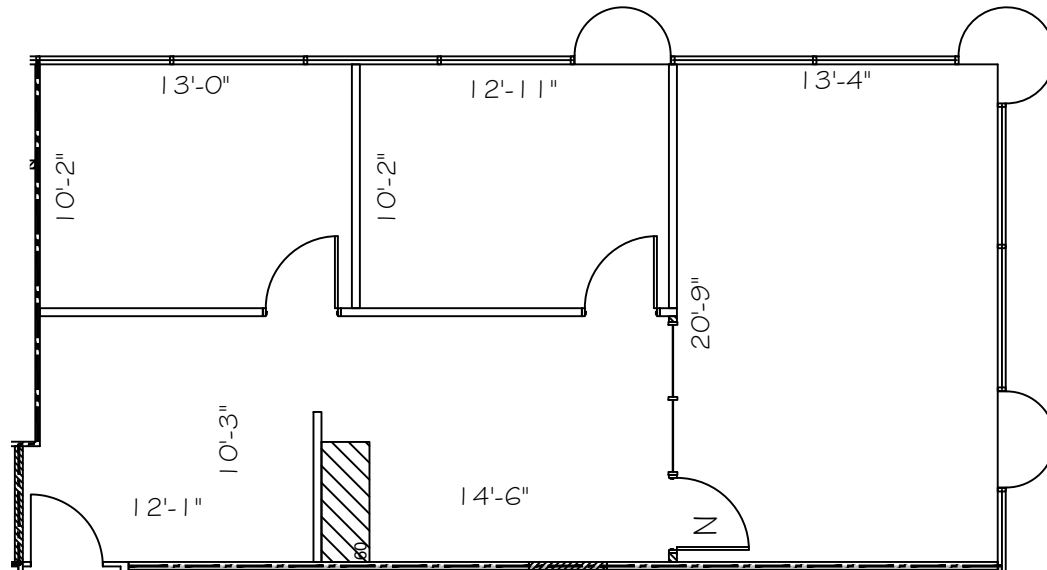

GROUND FLOOR  
KEY PLAN

SUITE 116  
1,056 NRA

**1** FLOOR PLAN  
SCALE: 1/8"=1'-0"

FLOOR PLANS MAY NOT BE TO SCALE AND MAY NOT REFLECT EXISTING CONDITIONS AND SHALL NOT BE RELIED UPON AS SUCH