


2nd FLOOR
KEY PLAN

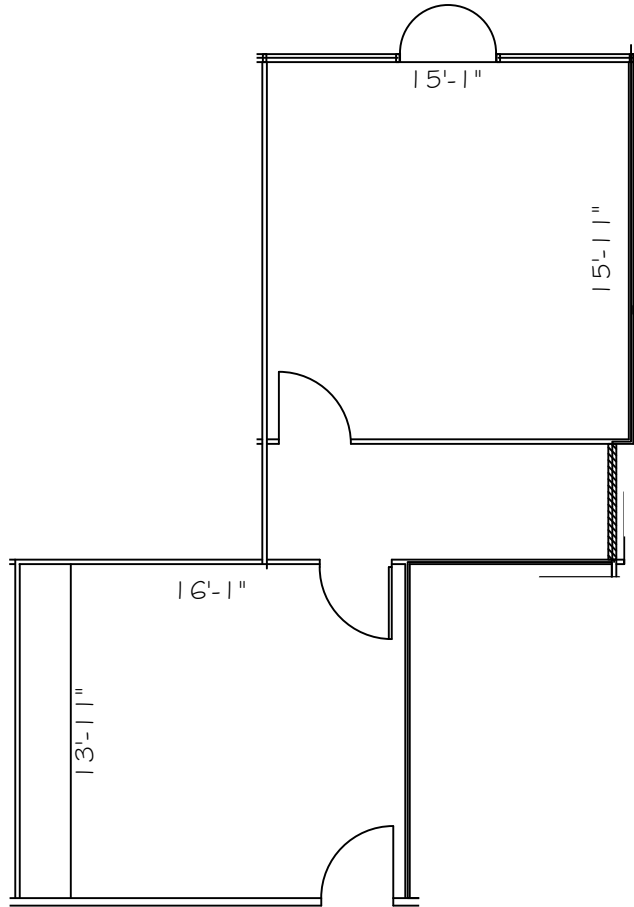

SUITE 140 677 NRA


1 FLOOR PLAN
SCALE: 1/8"=1'-0"

FLOOR PLANS MAY NOT BE TO SCALE AND MAY NOT REFLECT EXISTING CONDITIONS AND SHALL NOT BE RELIED UPON AS SUCH

HARTMAN MANAGEMENT
2909 HILLCROFT, SUITE 420
HOUSTON, TX 77057



LEGEND

 

ISSUE DATES

1	07-23-19	LEASING REVIEW

REGENCY SQUARE
7211 REGENCY SQUARE BLVD, HOUSTON, TX 77036
SUITE 140

PROJECT	677-REGENCY SQUARE	
PLOT SCALE	1/8"=1'-0"	SHEET SIZE 8.5 X 11
CHECKED BY	MM	DRAWN BY MM
FILE NAME	677-REGENCY SQUARE	

SHEET TITLE
SCHEMATIC DESIGN

SHEET NUMBER
SD-1