




LEGEND

 

ISSUE DATES



NO.	DATE	REVISION
1	08-14-19	LEASING REVIEW

REGENCY SQUARE
7211 REGENCY SQUARE BLVD, HOUSTON, TX 77036
SUITE 160

PROJECT:	878-REGENCY SQUARE
PLLOT SCALE:	1/8" = 1'-0"
CHECKED BY:	WM
FILE NAME:	878-REGENCY SQUARE
DRAWN BY:	WM
SHEET SIZE:	8.5 X 11

SHEET TITLE
EXISTING PLAN

SHEET NUMBER
EX-1

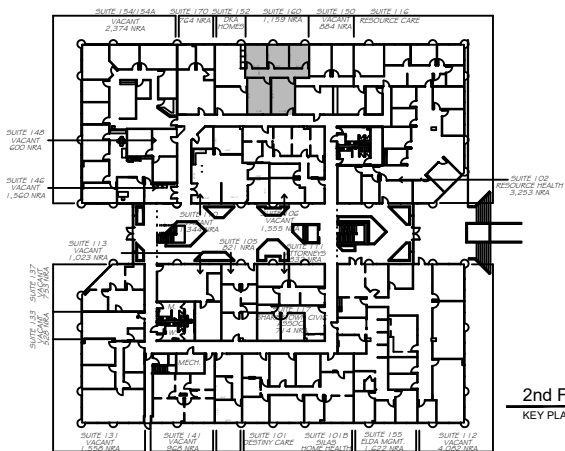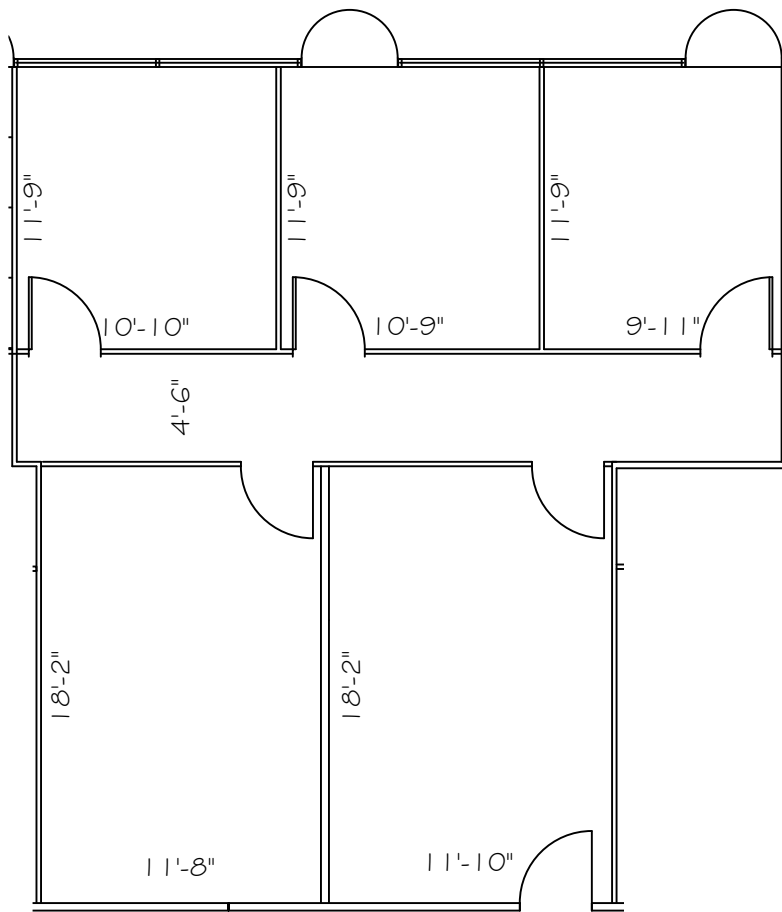

1 SUITE 160
1,159 NRA
FLOOR PLAN
SCALE: 1/8"=1'-0"

FLOOR PLANS MAY NOT BE TO SCALE AND MAY NOT REFLECT EXISTING CONDITIONS AND SHALL NOT BE RELIED UPON AS SUCH THESE DRAWINGS ARE DESIGN INTENT AND ARE AN EXHIBIT TO THE LEASE