


2nd FLOOR  
KEY PLAN

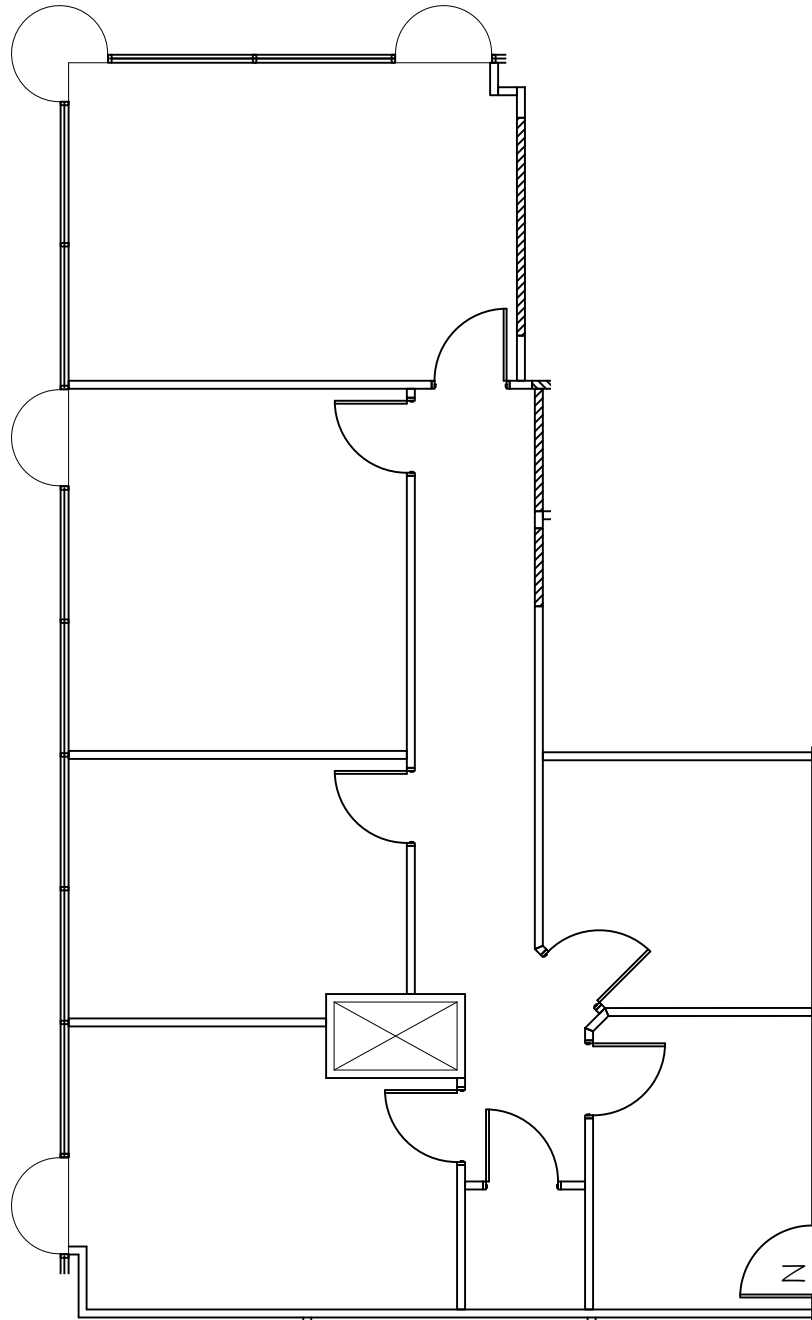

# SUITE 242 1,632 NRA

**1** FLOOR PLAN  
SCALE: 1/8"=1'-0"

FLOOR PLANS MAY NOT BE TO SCALE AND MAY NOT REFLECT EXISTING CONDITIONS AND SHALL NOT BE RELIED UPON AS SUCH THESE DRAWINGS ARE DESIGN INTENT AND ARE AN EXHIBIT TO THE LEASE

HARTMAN MANAGEMENT  
2909 HILLCROFT, SUITE 420  
HOUSTON, TX 77057



**LEGEND**

EXISTING	NEW	DEMO
PARTITIONS		
NEW/RELOCATED DOOR	N	

**ISSUE DATES**

1	09-03-19	LEASING REVIEW

REGENCY SQUARE  
7211 REGENCY SQUARE BLVD, HOUSTON, TX 77036  
SUITE 242

PROJECT:	678-REGENCY SQUARE
PLLOT SCALE:	1/8" = 1'-0"
CHECKED BY:	AE
FILE NAME:	678-REGENCY SQUARE
SHEET SIZE:	8.5 X 11
DRAWN BY:	AE

SHEET TITLE  
SCHEMATIC DESIGN

SHEET NUMBER  
SD-1