

LEGEND

EXISTING WALLS	NEW WALLS	LOW DEMO WALLS
NEW RELOCATED DOOR	NEW DOOR	N/A

ISSUE DATES




00-00-2023	ISSUE
	REVIEW

CENTRAL PARK BUSINESS CENTER
 1901 GLENVILLE, RICHARDSON, TX 75081
 SUITE 600

PROJECT:	CENTRAL PARK
PLLOT SCALE:	N/A
CHECKED BY:	WM
FILE NAME:	CENTRAL PARK

SHEET TITLE
EXISTING PLAN

SHEET NUMBER
EX-1

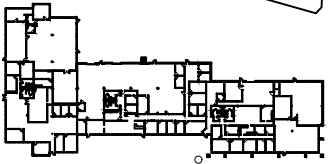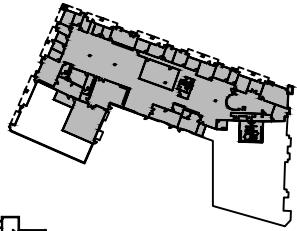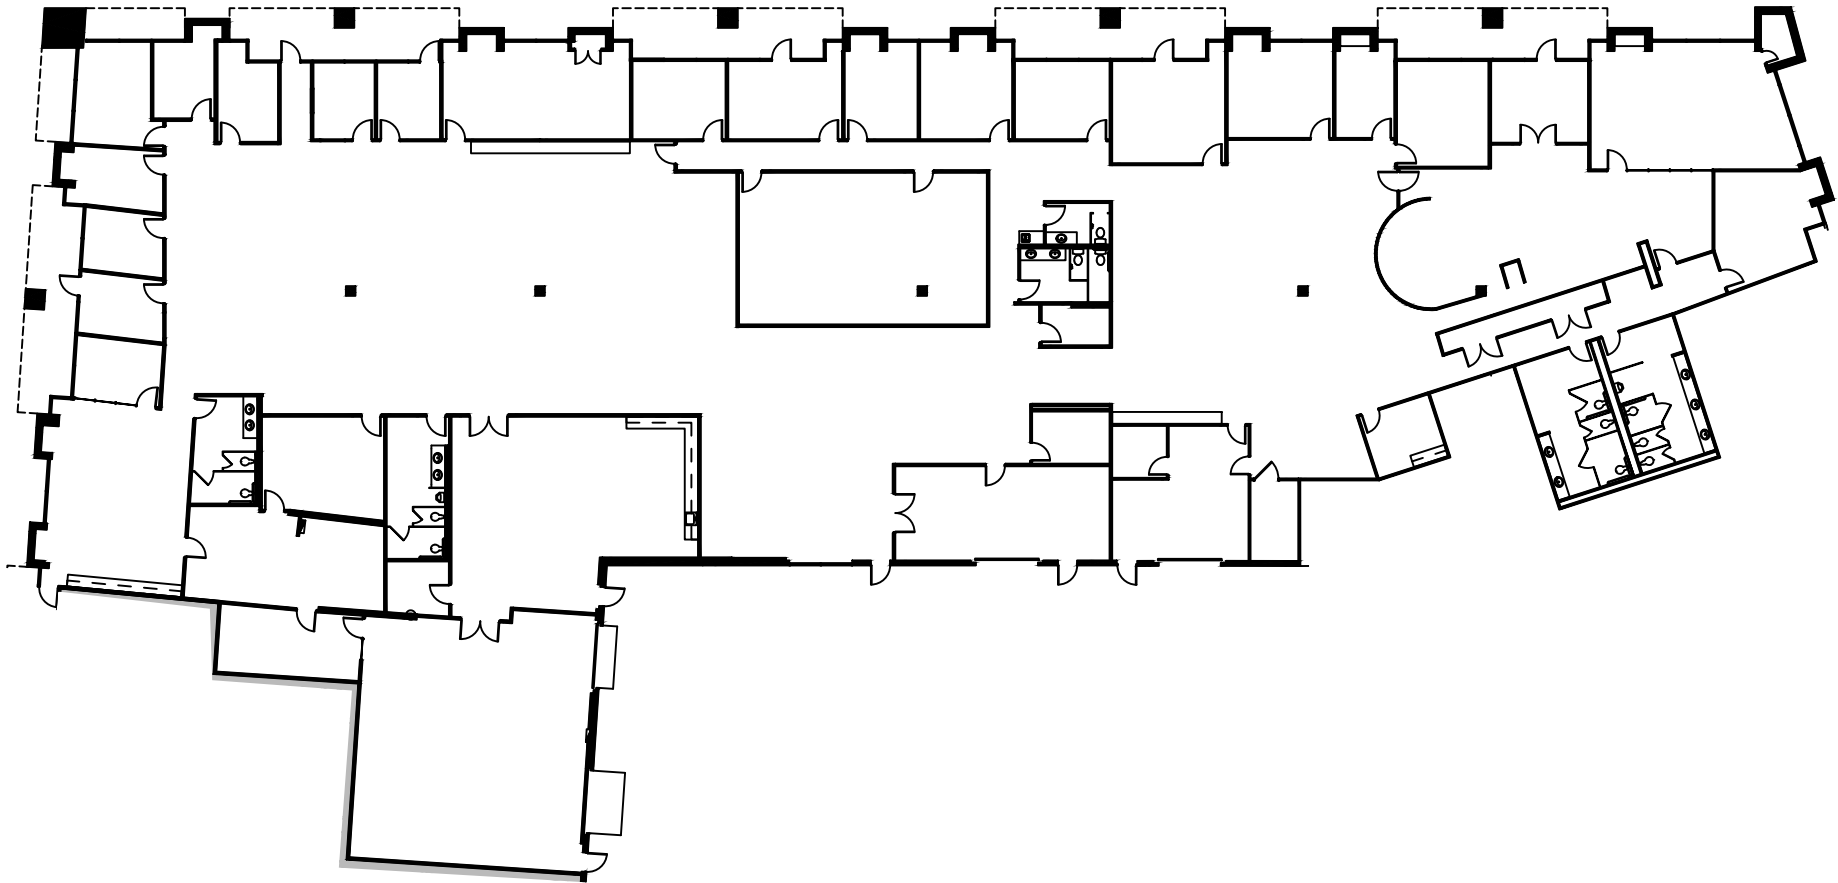

GROUND FLOOR
 KEY PLAN

SUITE 600
22,324 NRA

1 FLOOR PLAN
 SCALE: NOT TO SCALE

FLOOR PLANS MAY NOT BE TO SCALE AND MAY NOT REFLECT EXISTING CONDITIONS AND SHALL NOT BE RELIED UPON AS SUCH THESE DRAWINGS ARE DESIGN INTENT AND ARE AN EXHIBIT TO THE LEASE