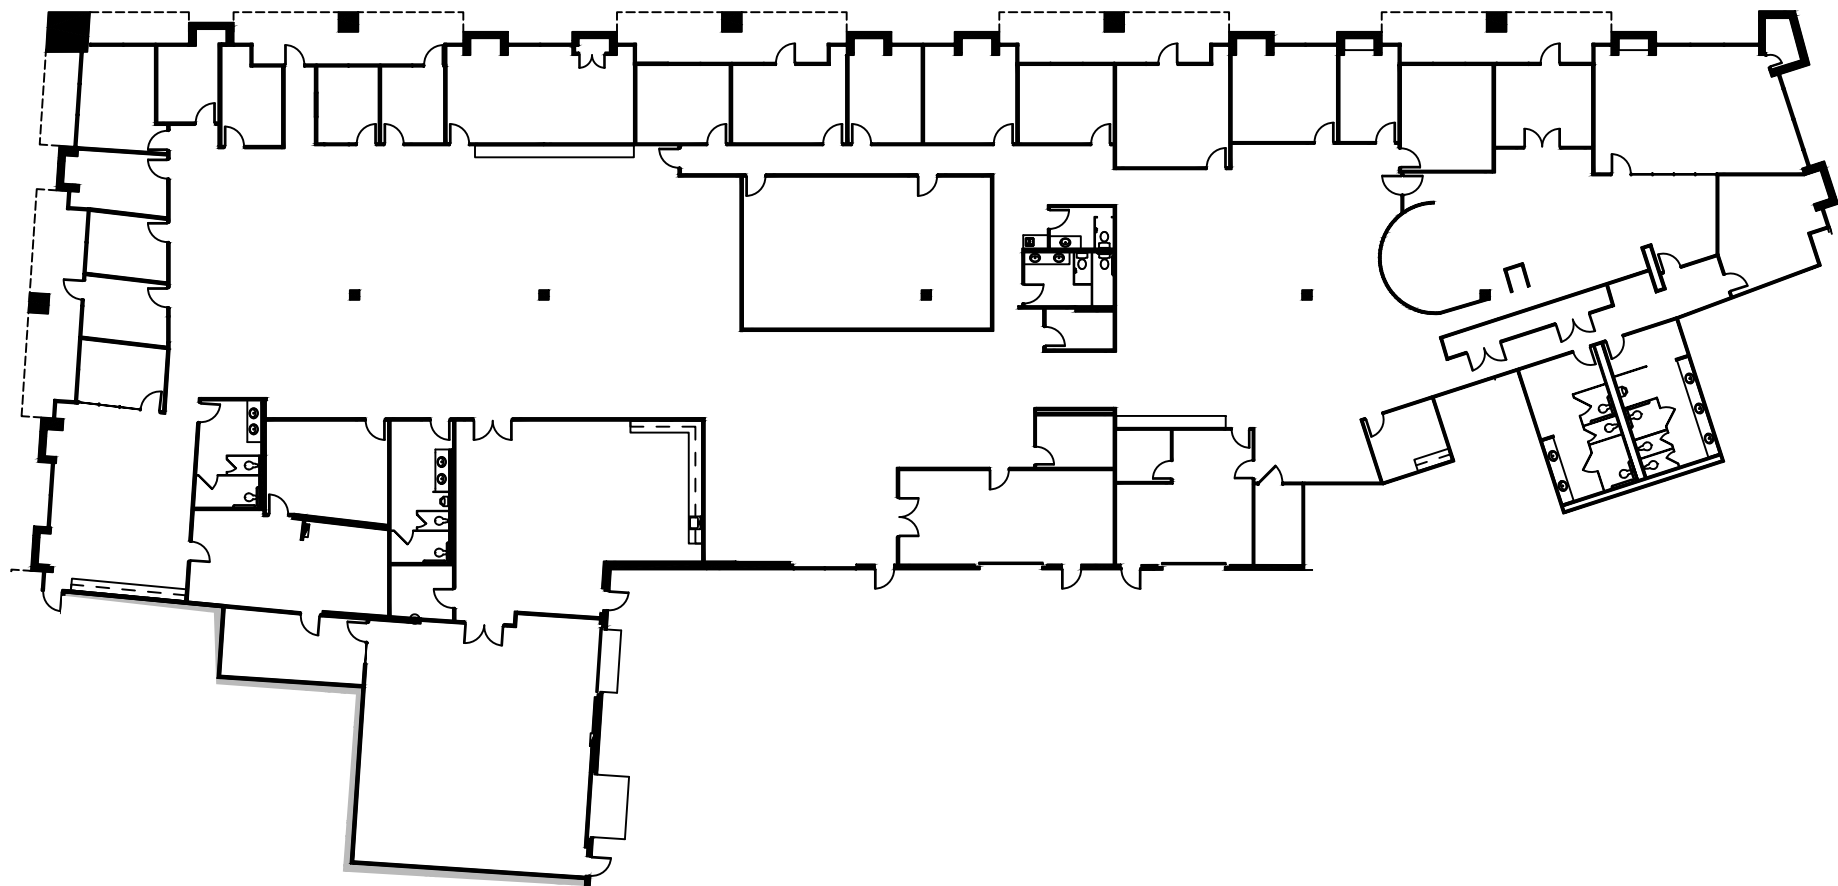


 **GROUND FLOOR**
KEY PLAN

SUITE 600
22,324 NRA

1 FLOOR PLAN
SCALE: 3/32"=1'-0"

FLOOR PLANS MAY NOT BE TO SCALE AND MAY NOT REFLECT EXISTING CONDITIONS AND SHALL NOT BE RELIED UPON AS SUCH
THESE DRAWINGS ARE DESIGN INTENT AND ARE AN EXHIBIT TO THE LEASE

HARTMAN MANAGEMENT
2909 HILLCROFT, SUITE 420
HOUSTON, TX 77057



LEGEND			
EXISTING WALLS	NEW WALLS	NEW RELOCATED DOOR	LOW DEMO
			

ISSUE DATES	
1	02-09-23

CENTRAL PARK BUSINESS CENTER
1901 GLENVILLE, RICHARDSON, TX 75081
SUITE 600

PROJECT	CENTRAL PARK
PLT SCALE	3/32" = 1'-0"
CHECKED BY	AE
FILE NAME	CENTRAL PARK

SHEET TITLE
EXISTING PLAN

SHEET NUMBER
EX-1