



LEGEND			
EXISTING	NEW	LOW	DEM
WALLS			
NEW/RELOCATED DOOR			

ISSUE DATES



NO.	DATE	REVISION
1	02-22-2021	LEASING REVIEW

PROMENADE
 500 N. COIT RD, RICHARDSON, TX. 75080
 SUITE 2379

PROJECT:	685-PROMENADE
PLT SCALE:	1/16" = 1'-0"
CHECKED BY:	WM
FILE NAME:	685-PROMENADE

SHEET TITLE
EXISTING PLAN

SHEET NUMBER
EX-1

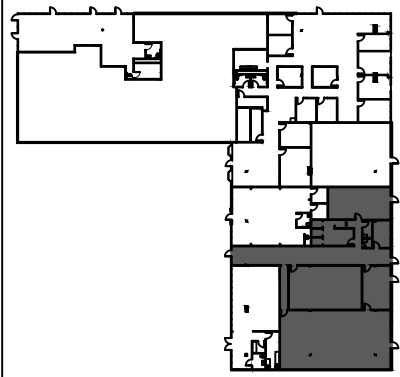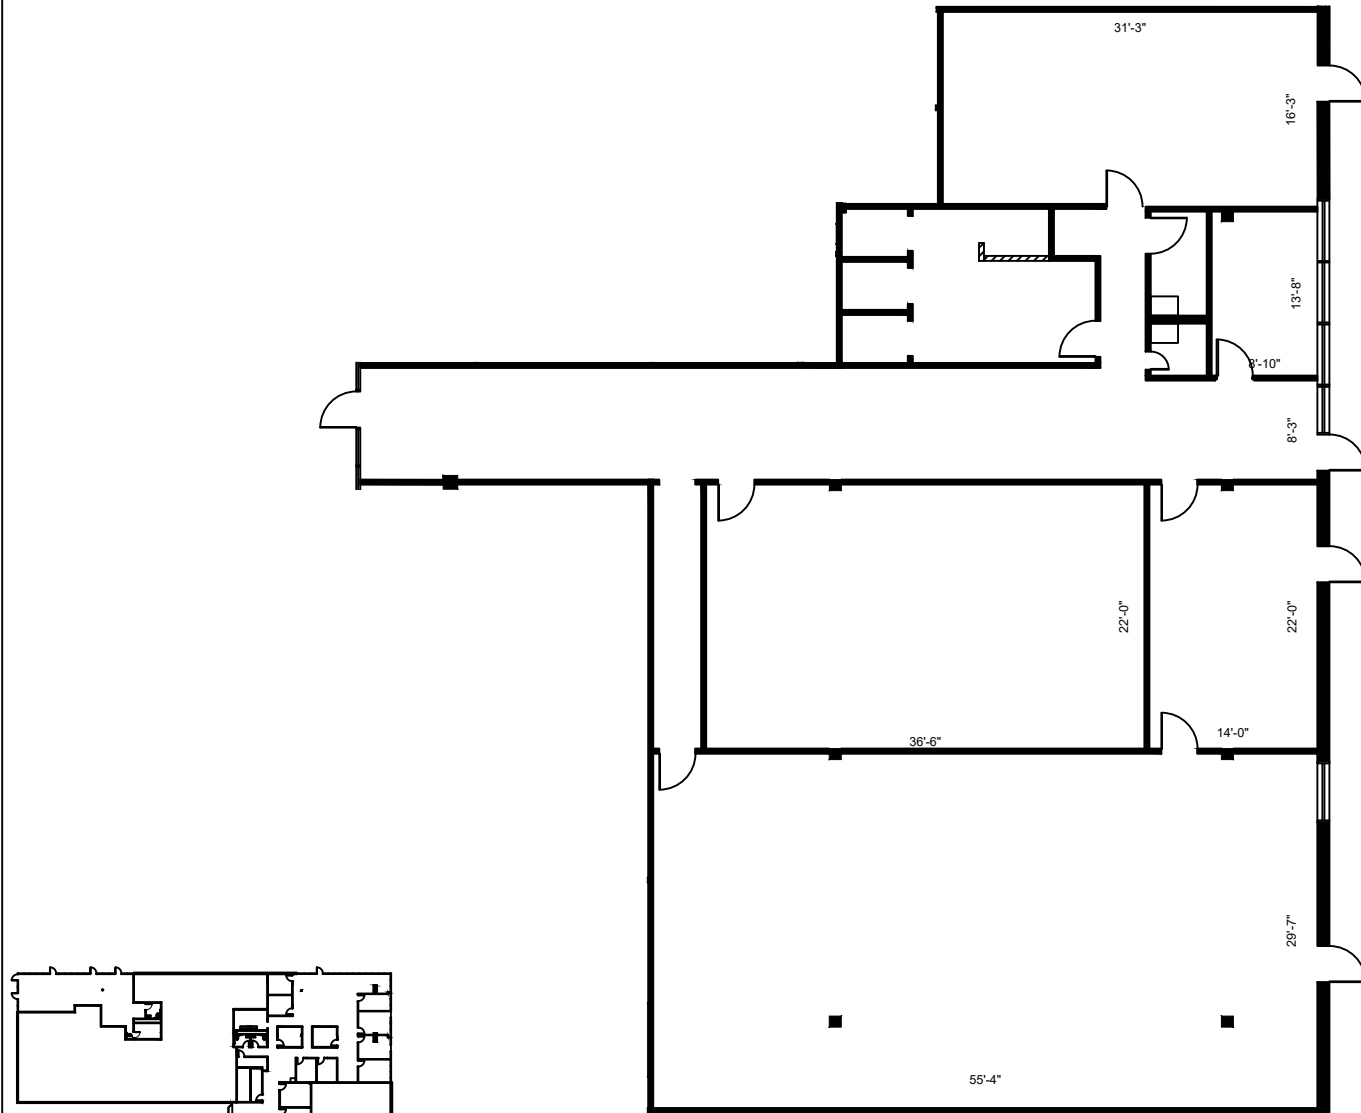

NORTH
GROUND FLOOR
 KEY PLAN

SUITE 2379
4,815 NRA

1 FLOOR PLAN
 SCALE: 1/16"=1'-0"

FLOOR PLANS MAY NOT BE TO SCALE AND MAY NOT REFLECT EXISTING CONDITIONS AND SHALL NOT BE RELIED UPON AS SUCH THESE DRAWINGS ARE DESIGN INTENT AND ARE AN EXHIBIT TO THE LEASE