



LEGEND

EXISTING PARTITIONS	NEW PARTITIONS	DEMOLITION PARTITIONS
NEW/RELOCATED DOOR		

ISSUE DATES



1	05-20-21	LEASING REVIEW

PROMENADE
 500 N. COIT RD, RICHARDSON, TX. 75080
 SUITE 2500

PROJECT:	885-PROMENADE
PLLOT SCALE:	1/8"=1'-0"
CHECKED BY:	AE
FILE NAME:	885-PROMENADE

SHEET TITLE
 EXISTING PLAN

SHEET NUMBER
 EX-1

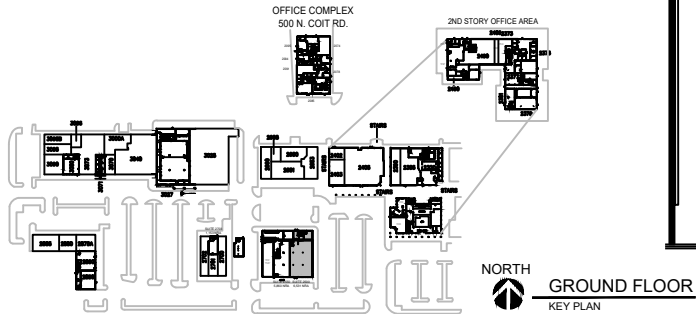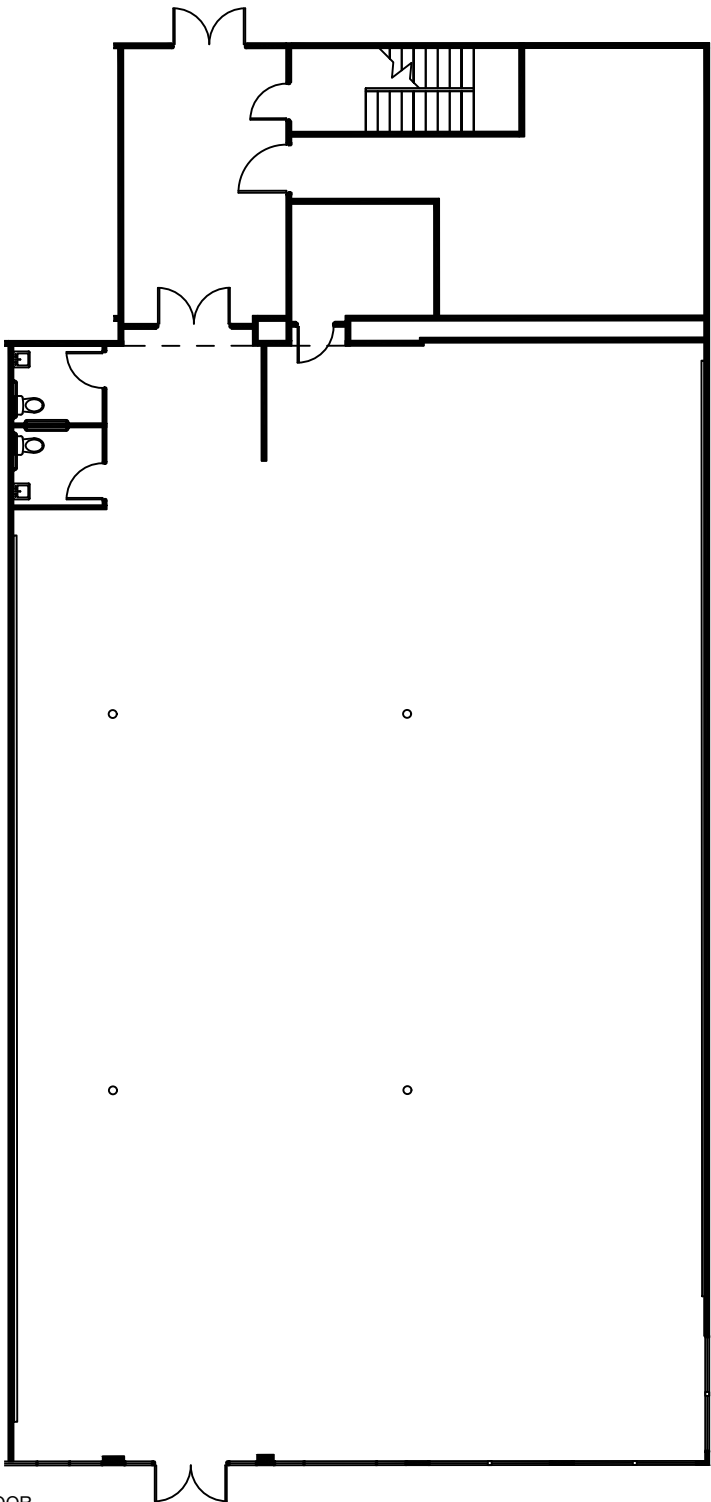

NORTH
 GROUND FLOOR
 KEY PLAN

1 SUITE 2500
 6,531 NRA
FLOOR PLAN
 SCALE: 1/8"=1'-0"

FLOOR PLANS MAY NOT BE TO SCALE AND MAY NOT REFLECT EXISTING CONDITIONS AND SHALL NOT BE RELIED UPON AS SUCH