



LEGEND

	EXISTING	NEW	DEMO
PARTITIONS			
NEW/RELOCATED DOOR			

ISSUE DATES



NO.	DATE	REVISION
1	05-20-21	LEASING REVIEW

PROMENADE
 500 N. COIT RD, RICHARDSON, TX. 75080
 SUITE 2500

PROJECT:	88SPROMENADE
PLOT SCALE:	1/8"=1'-0"
CHECKED BY:	AE
FILE NAME:	88SPROMENADE

SHEET TITLE
 EXISTING PLAN

SHEET NUMBER
 EX-1

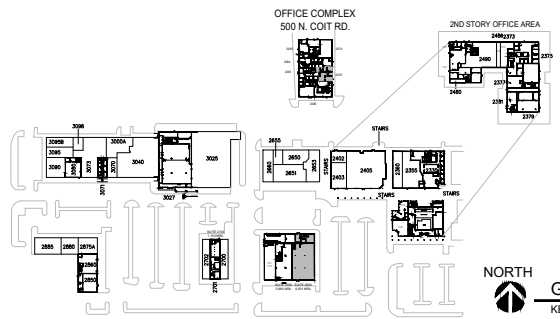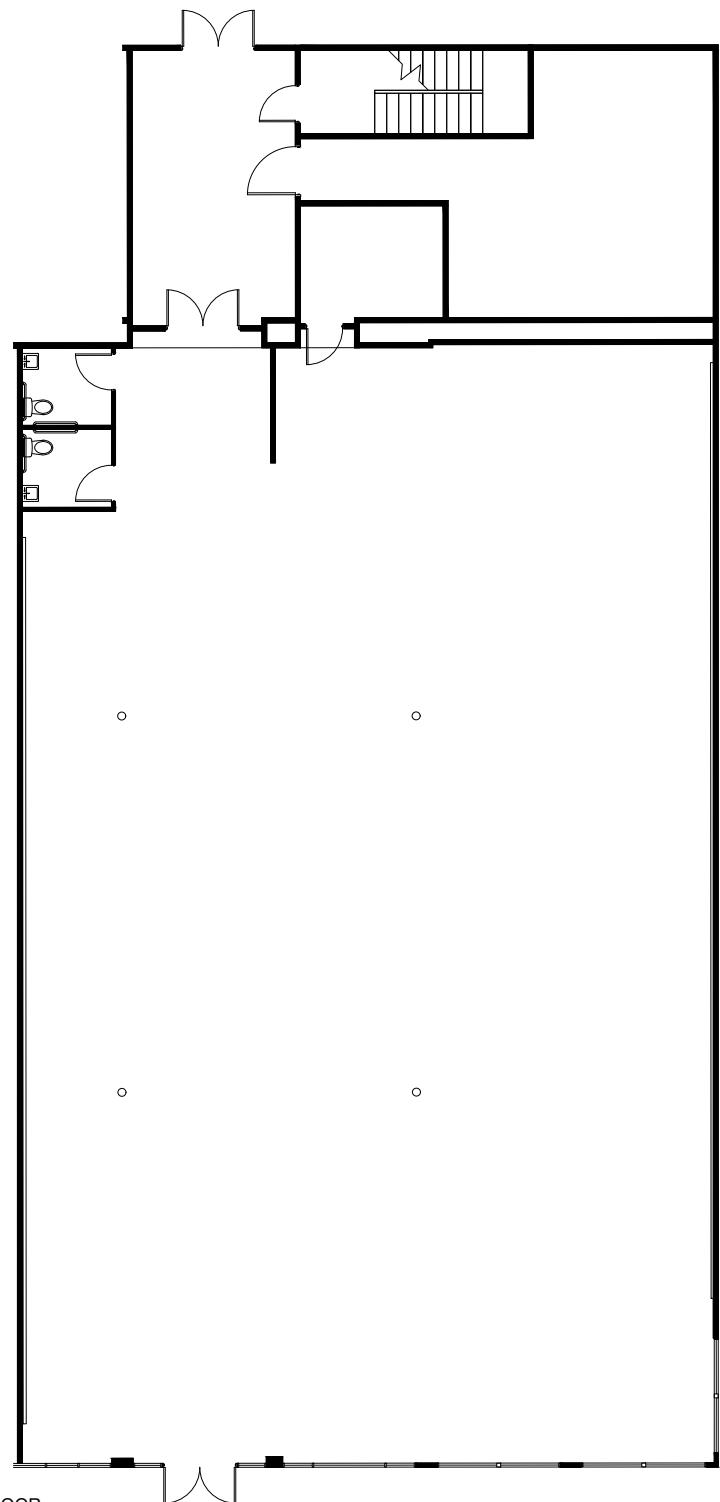

NORTH
 GROUND FLOOR
 KEY PLAN

SUITE 2500 6,531 NRA

1 FLOOR PLAN
 SCALE: 1/8"=1'-0"

FLOOR PLANS MAY NOT BE TO SCALE AND MAY NOT REFLECT EXISTING CONDITIONS AND SHALL NOT BE RELIED UPON AS SUCH