



LEGEND

EXISTING WALLS	NEW WALLS	LOW DEMO WALLS	NEW RELOCATED DOOR

ISSUE DATES



DATE	REVISION
02-02-2023	ISSUE FOR REVIEW

CORNERSTONE TOWER  
 3707 FM 1960 HOUSTON, TX 77014  
 SUITE 102

PROJECT:	888-CORNERSTONE TOWER
PLOTTING SCALE:	1/8" = 1'-0"
CHECKED BY:	WM
FILE NAME:	888-CORNERSTONE TOWER
DRAWN BY:	WM

SHEET TITLE  
 EXISTING PLAN

SHEET NUMBER  
 EX-1

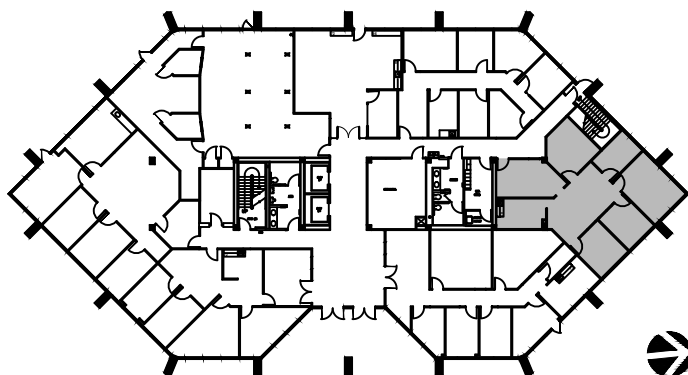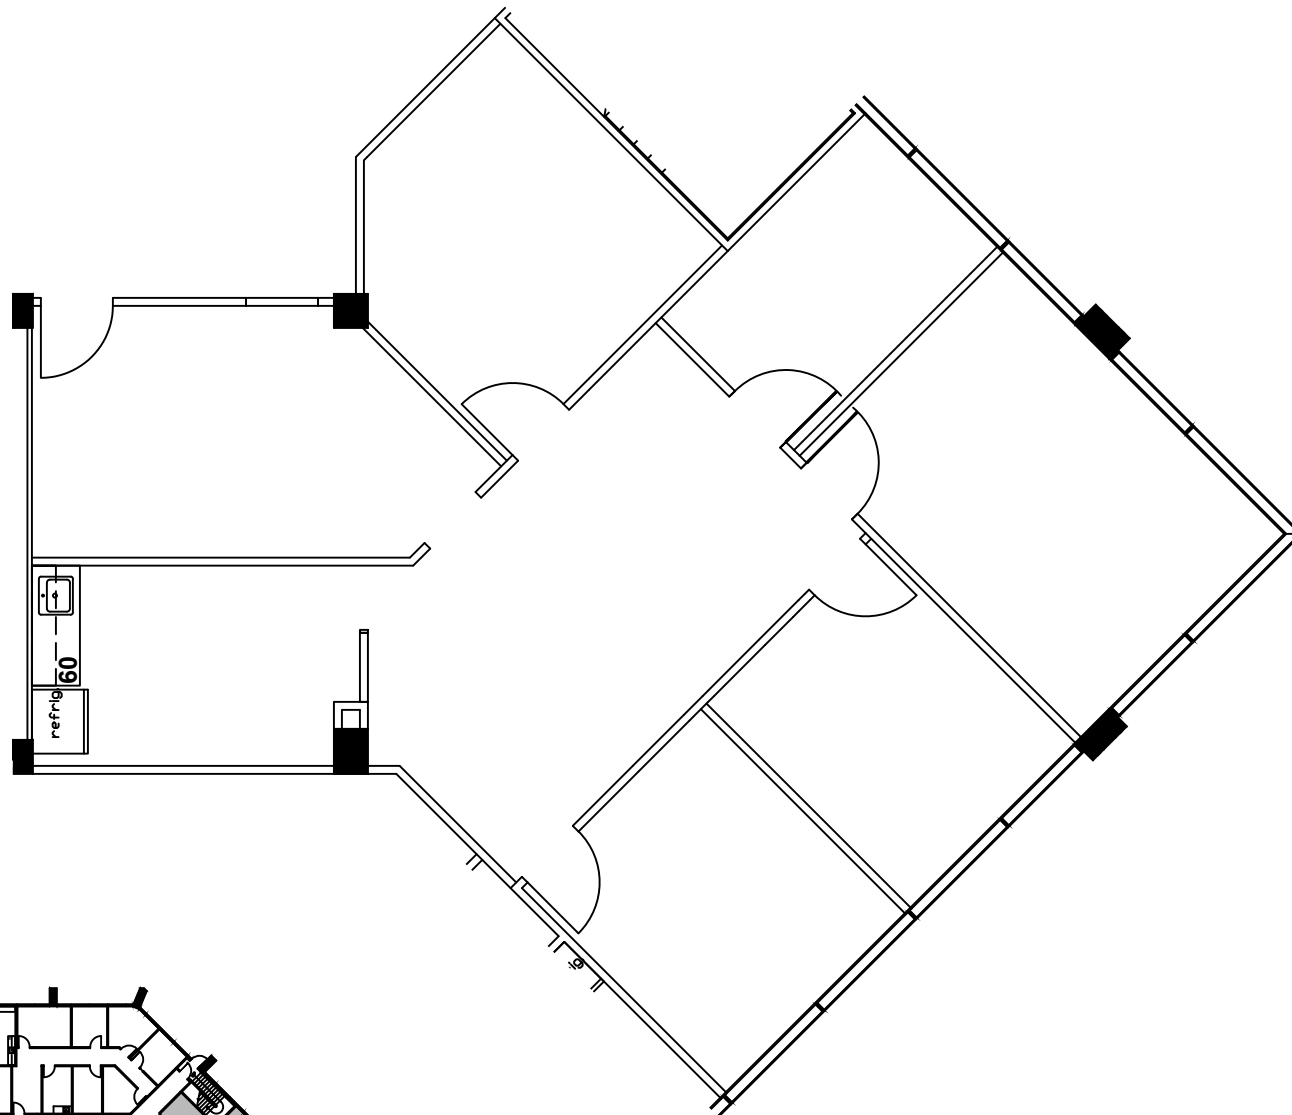

1st FLOOR  
 KEY PLAN

**1** FLOOR PLAN  
 SCALE: 1/8" = 1'-0"

FLOOR PLANS MAY NOT BE TO SCALE AND MAY NOT REFLECT EXISTING CONDITIONS AND SHALL NOT BE RELIED UPON AS SUCH THESE DRAWINGS ARE DESIGN INTENT AND ARE AN EXHIBIT TO THE LEASE