

LEGEND			
EXISTING	NEW	LOW	DEM
WALLS			
NEW/RELOCATED DOOR			



ISSUE DATES	
DATE	DESCRIPTION
03-29-2023	ISSUE FOR REVIEW

CORNERSTONE TOWER
 3707 FM 1960 HOUSTON, TX 77014
 SUITE 102

PROJECT:	888-CORNERSTONE TOWER
PLOTTING SCALE:	1/8" = 1'-0"
CHECKED BY:	WM
FILE NAME:	888-CORNERSTONE TOWER

SHEET TITLE
EXISTING PLAN

SHEET NUMBER
EX-1

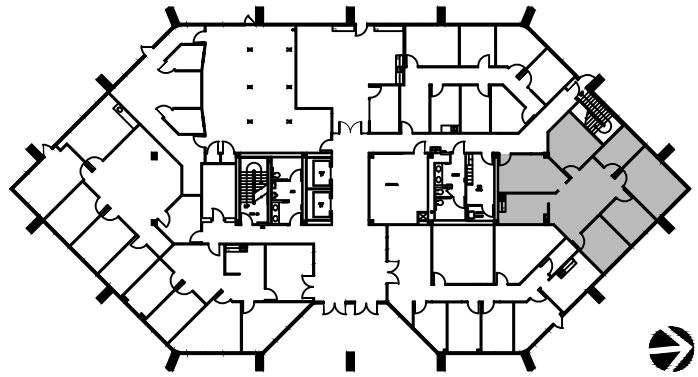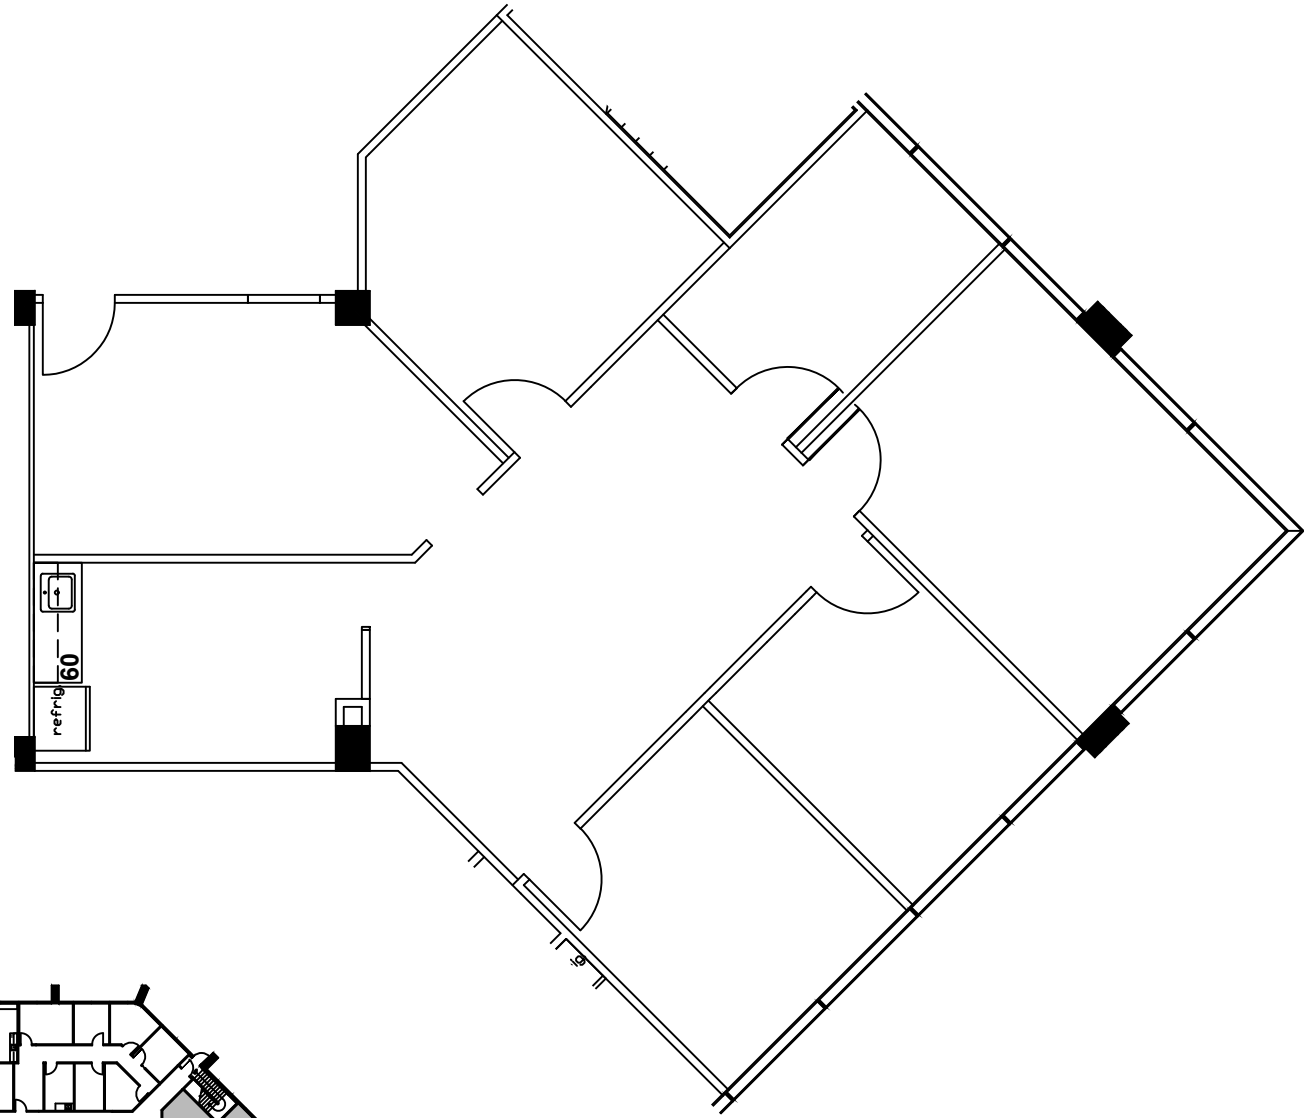

1st FLOOR
 KEY PLAN

1 SUITE 102
1,503 NRA
FLOOR PLAN
 SCALE: 1/8" = 1'-0"

FLOOR PLANS MAY NOT BE TO SCALE AND MAY NOT REFLECT EXISTING CONDITIONS AND SHALL NOT BE RELIED UPON AS SUCH THESE DRAWINGS ARE DESIGN INTENT AND ARE AN EXHIBIT TO THE LEASE