



LEGEND

EXISTING WALLS	NEW WALLS	NEW/RELOCATED DOOR	LOW DECK	CEILING

ISSUE DATES



1	12-18-2020	LEASING REVIEW

CORNERSTONE TOWER
 3707 FM 1960 HOUSTON, TX 77014
 SUITE 105

PROJECT	888-CORNERSTONE TOWER
PLLOT SCALE	1/8" = 1'-0"
CHECKED BY	WM
FILE NAME	888-CORNERSTONE TOWER
DRAWN BY	WM

SHEET TITLE
 EXISTING PLAN

SHEET NUMBER
 EX-1

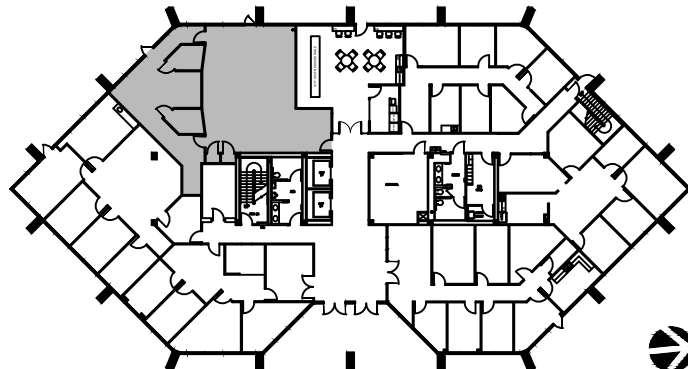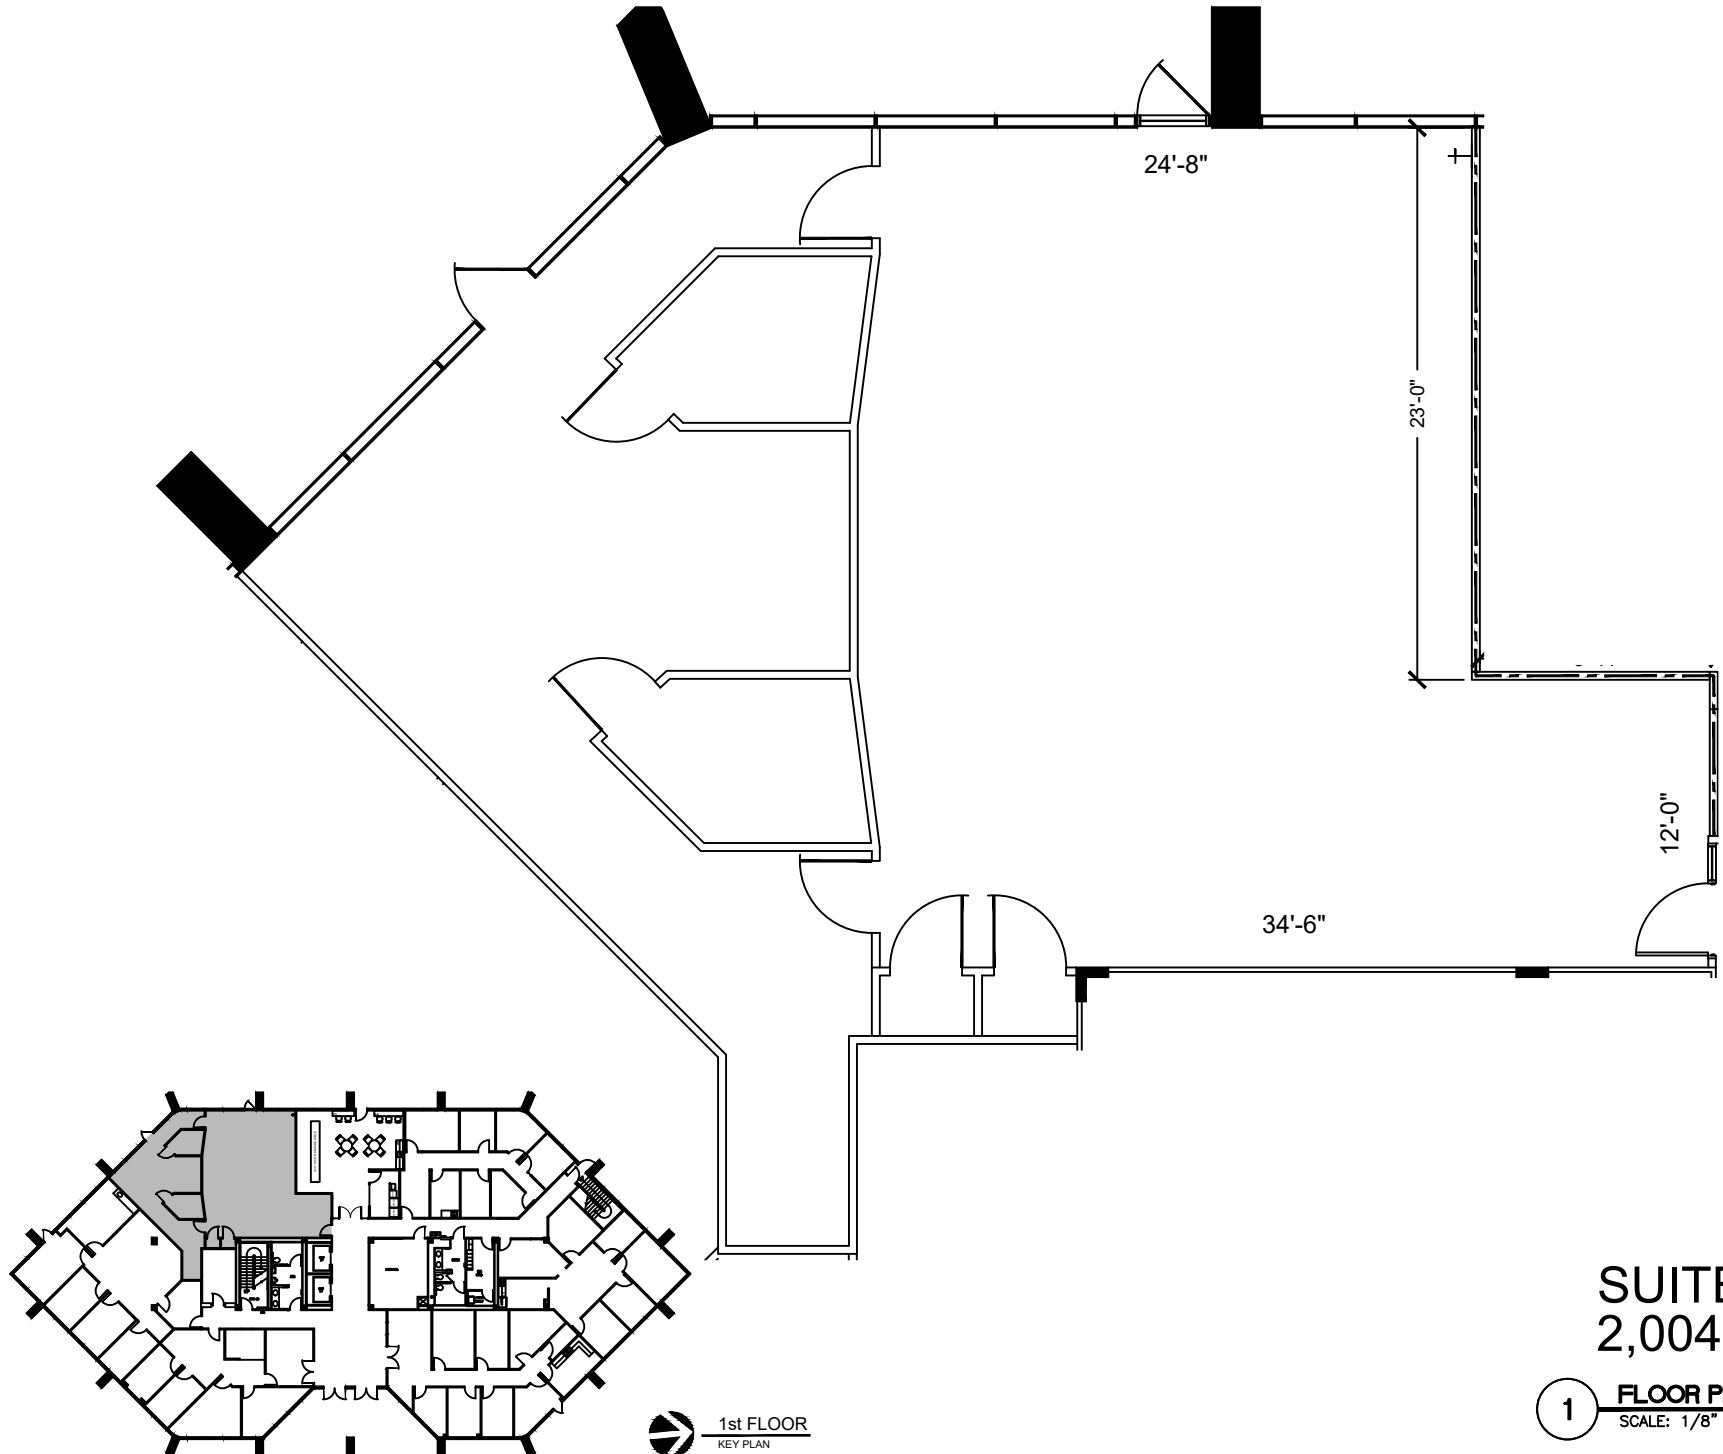

1st FLOOR
 KEY PLAN

1 SUITE 105
 2,004 NRA
 FLOOR PLAN
 SCALE: 1/8" = 1'-0"

FLOOR PLANS MAY NOT BE TO SCALE AND MAY NOT REFLECT EXISTING CONDITIONS AND SHALL NOT BE RELIED UPON AS SUCH THESE DRAWINGS ARE DESIGN INTENT AND ARE AN EXHIBIT TO THE LEASE