



LEGEND

EXISTING	NEW	DEM	DEM
WALLS	WALLS	WALLS	WALLS
NEW/RELOCATED DOOR	N/R		

ISSUE DATES



DATE	DESCRIPTION
02-02-2023	ISSUE FOR REVIEW

CORNERSTONE TOWER
 3707 FM 1960 HOUSTON, TX 77014
 SUITE 115

PROJECT:	888-CORNERSTONE TOWER
PLOTTING SCALE:	1/8" = 1'-0"
CHECKED BY:	WM
FILE NAME:	888-CORNERSTONE TOWER
DRAWN BY:	WM

SHEET TITLE
EXISTING PLAN

SHEET NUMBER
EX-1

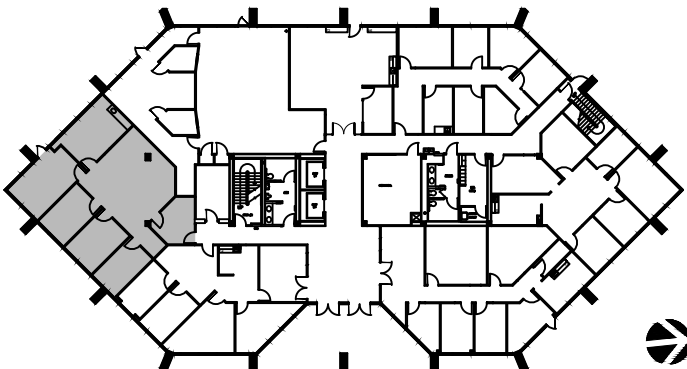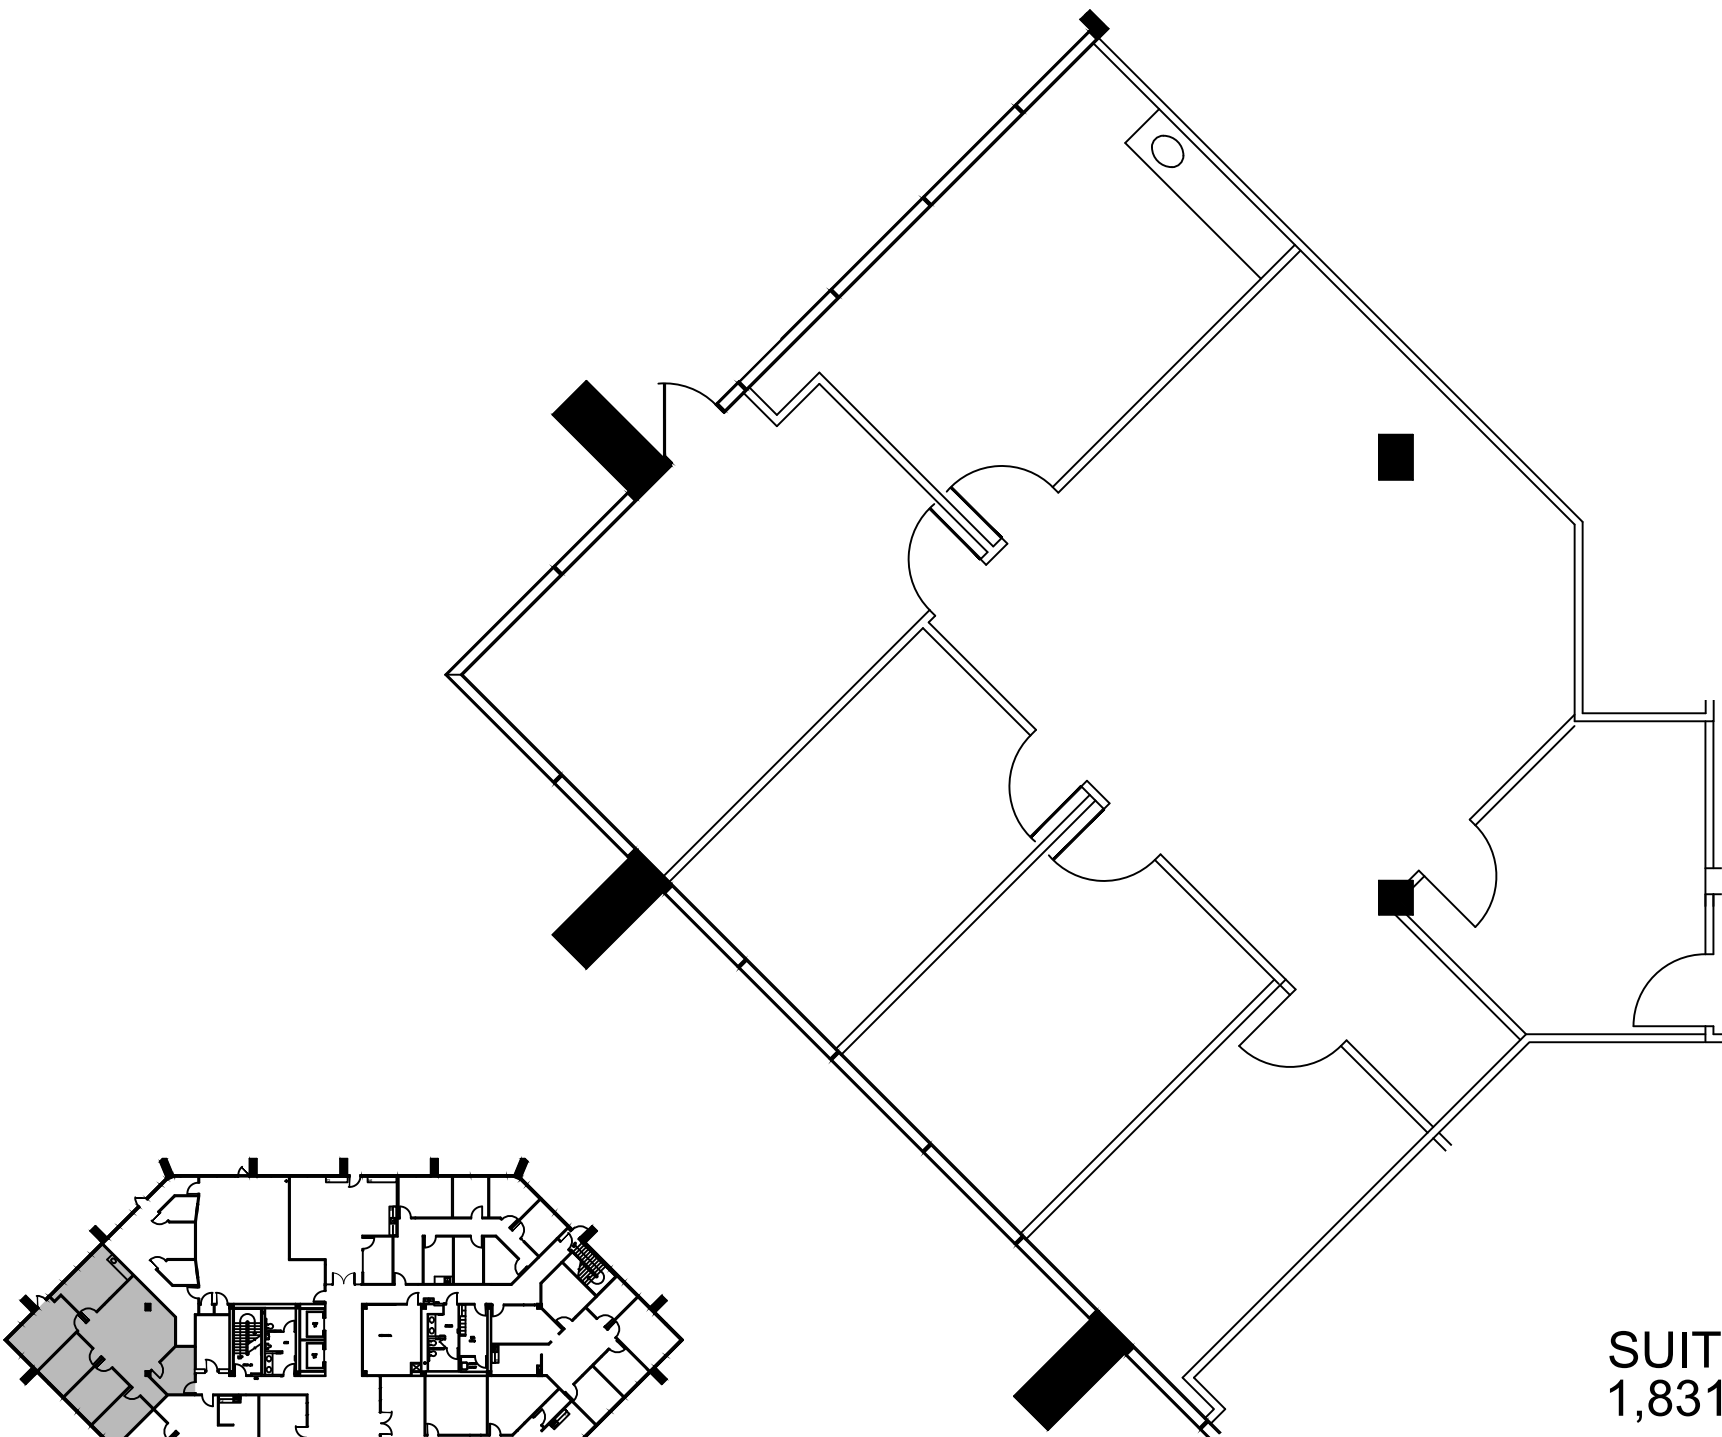

1st FLOOR
 KEY PLAN

SUITE 115
1,831 NRA

1 FLOOR PLAN
 SCALE: 1/8" = 1'-0"

FLOOR PLANS MAY NOT BE TO SCALE AND MAY NOT REFLECT EXISTING CONDITIONS AND SHALL NOT BE RELIED UPON AS SUCH THESE DRAWINGS ARE DESIGN INTENT AND ARE AN EXHIBIT TO THE LEASE