

LEGEND	
EXISTING WALLS	(Solid line)
NEW WALLS	(Dashed line)
EXISTING DOOR	(Line with arc)
NEW DOOR	(Line with arc and 'N/R')
EXISTING WINDOW	(Line with double tick)
NEW WINDOW	(Line with single tick)


ISSUE DATES	
03-29-2023	ISSUE FOR REVIEW

**CORNERSTONE TOWER**  
 3707 FM 1960 HOUSTON, TX 77014  
 SUITE 115

PROJECT:	888-CORNERSTONE TOWER
PLATT SCALE:	1/8" = 1'-0"
CHECKED BY:	WM
FILE NAME:	888-CORNERSTONE TOWER
DRAWN BY:	WM

SHEET TITLE  
**EXISTING PLAN**

SHEET NUMBER  
**EX-1**

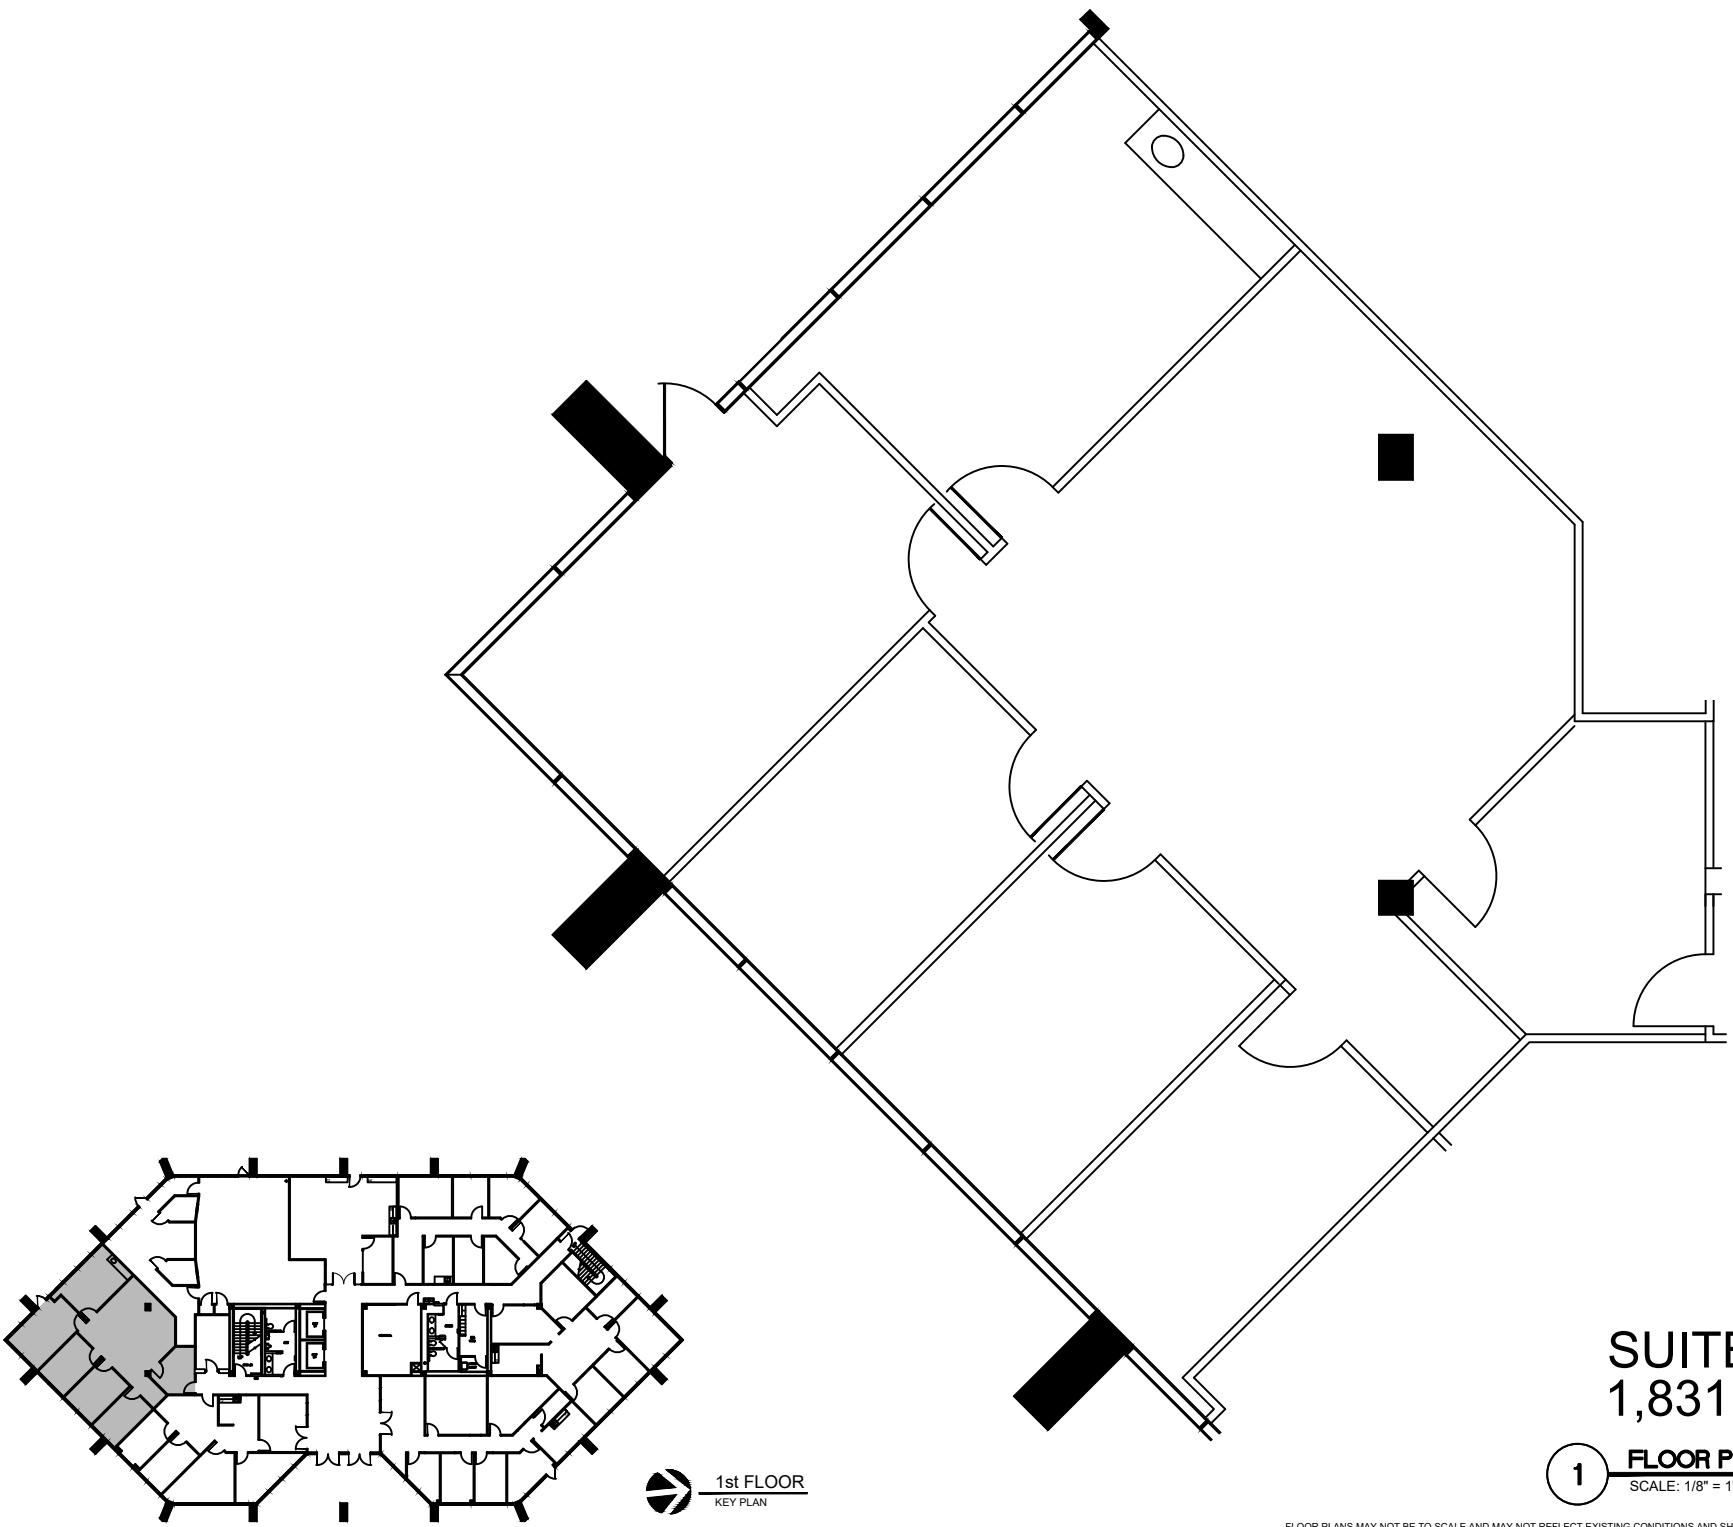

**SUITE 115**  
**1,831 NRA**

**1 FLOOR PLAN**  
 SCALE: 1/8" = 1'-0"

**1st FLOOR**  
 KEY PLAN

FLOOR PLANS MAY NOT BE TO SCALE AND MAY NOT REFLECT EXISTING CONDITIONS AND SHALL NOT BE RELIED UPON AS SUCH THESE DRAWINGS ARE DESIGN INTENT AND ARE AN EXHIBIT TO THE LEASE