



LEGEND

EXISTING WALLS	NEW WALLS	NEW RELOCATED DOOR	NEW LOW DEMO	NEW DEMO

ISSUE DATES

1	01-11-2022	ISSUING REVIEW



CORNERSTONE TOWER
3707 FM 1960 HOUSTON, TX 77014
SUITE 240

PROJECT	888CORNERSTONE TOWER
PLOTTED SCALE	3/32"=1'-0"
CHECKED BY	WM
FILE NAME	888CORNERSTONE TOWER
DRAWN BY	WM

SHEET TITLE
EXISTING PLAN

SHEET NUMBER

EX-1

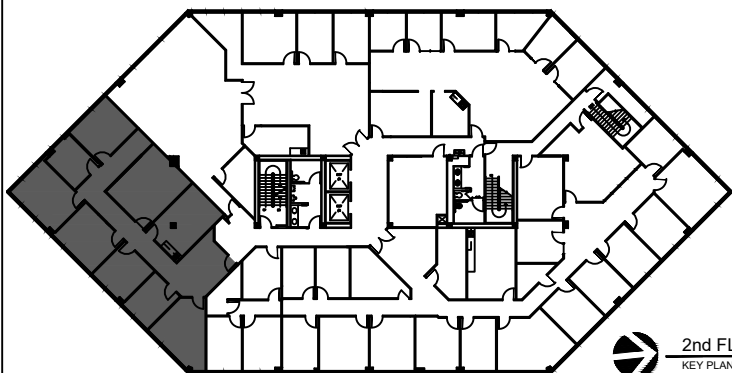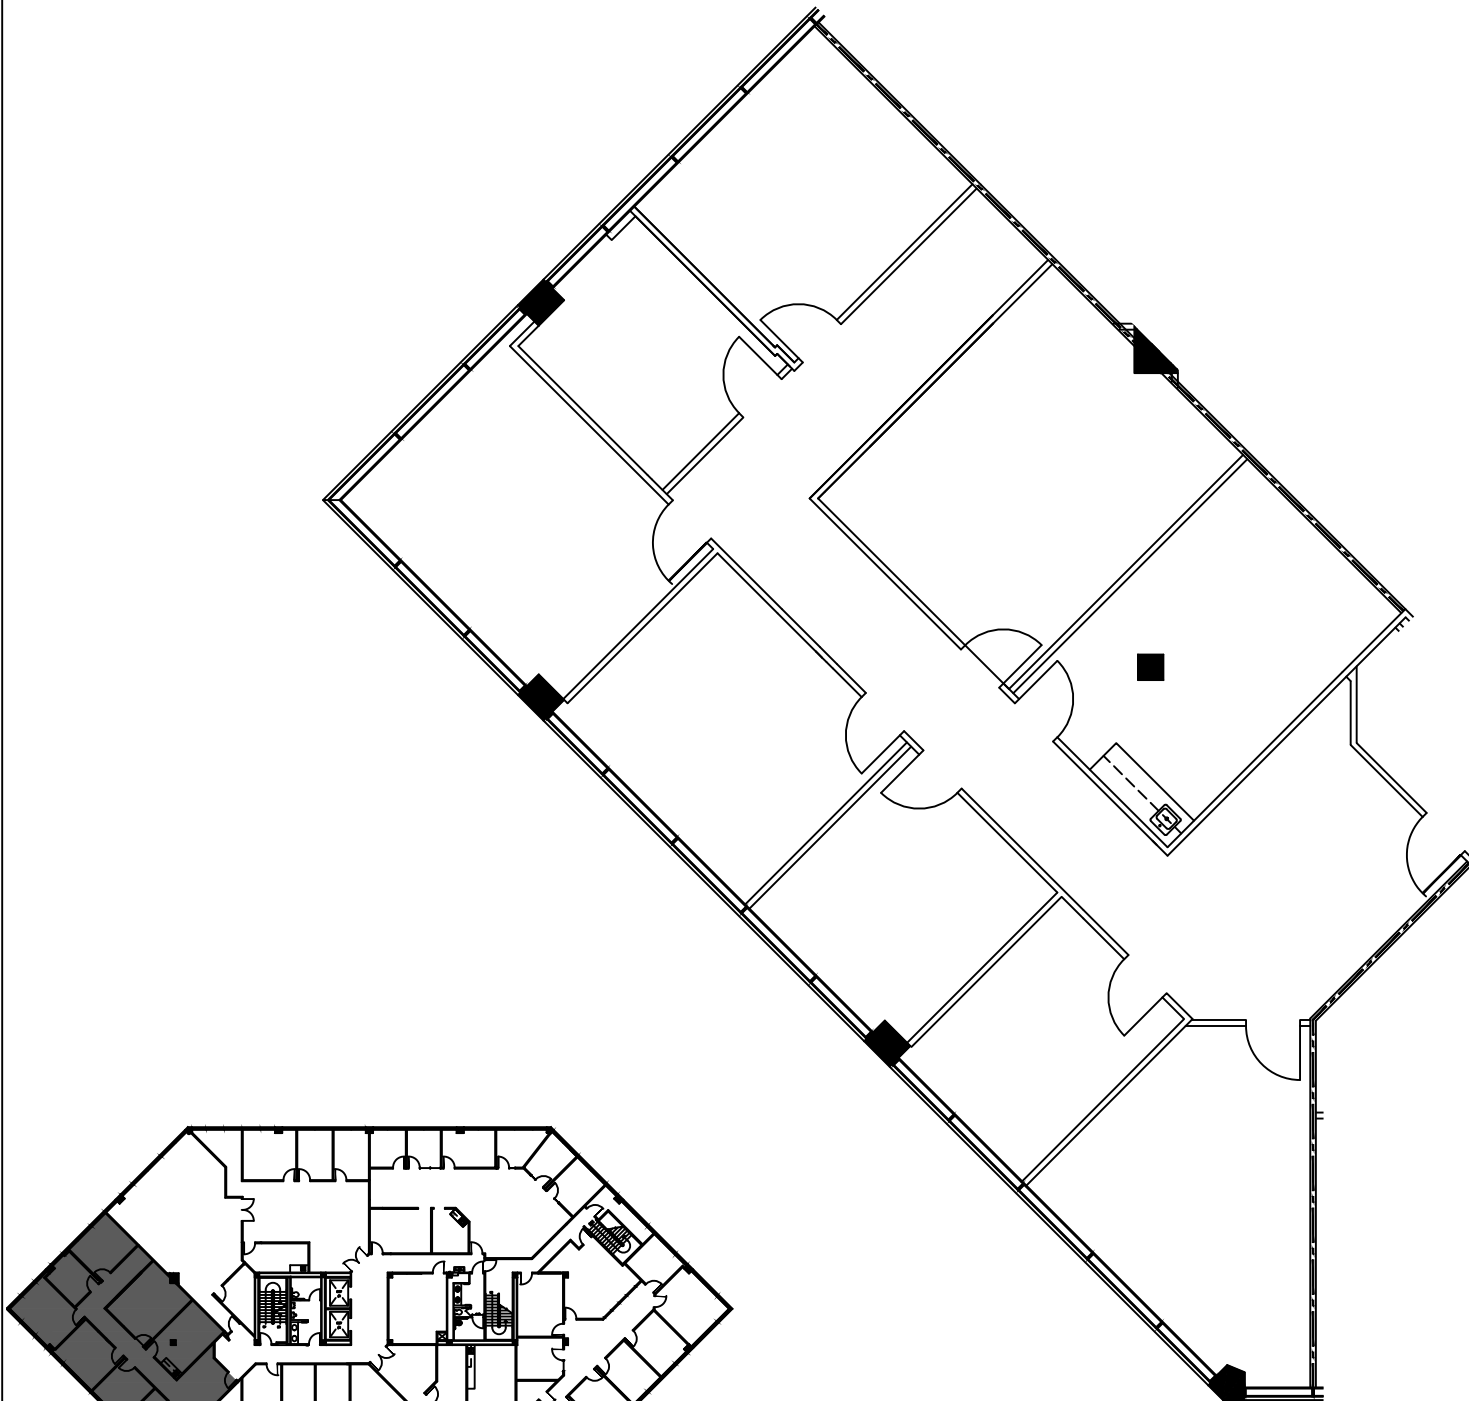

2nd FLOOR
KEY PLAN

1 FLOOR PLAN
SCALE: 3/32"=1'-0"

FLOOR PLANS MAY NOT BE TO SCALE AND MAY NOT REFLECT EXISTING CONDITIONS AND SHALL NOT BE RELIED UPON AS SUCH THESE DRAWINGS ARE DESIGN INTENT AND ARE AN EXHIBIT TO THE LEASE