
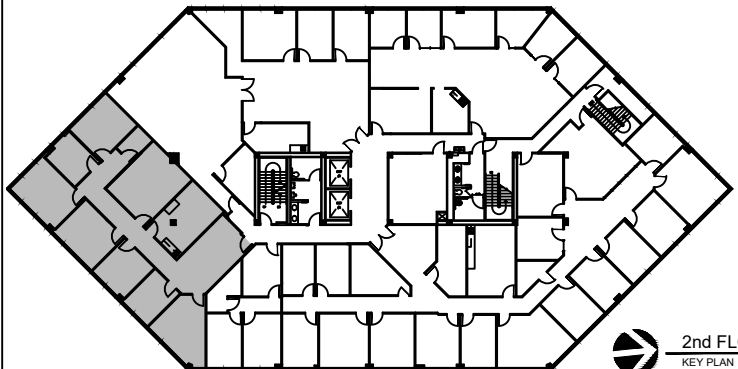


LEGEND			
EXISTING WALLS	NEW WALLS	LOW DEMO WALLS	DEMOLITION WALLS
EXISTING DOORS	NEW DOORS	RELOCATED DOORS	NEW RELOCATED DOORS

ISSUE DATES	
03-29-2023	ISSUE FOR REVIEW

**CORNERSTONE TOWER**  
 3707 FM 1960 HOUSTON, TX 77014  
 SUITE 240

PROJECT:	888CORNERSTONE TOWER
PLOTTED SCALE:	3/32"=1'-0"
CHECKED BY:	WM
FILE NAME:	888CORNERSTONE TOWER
SHEET TITLE	
EXISTING PLAN	
SHEET NUMBER	
EX-1	

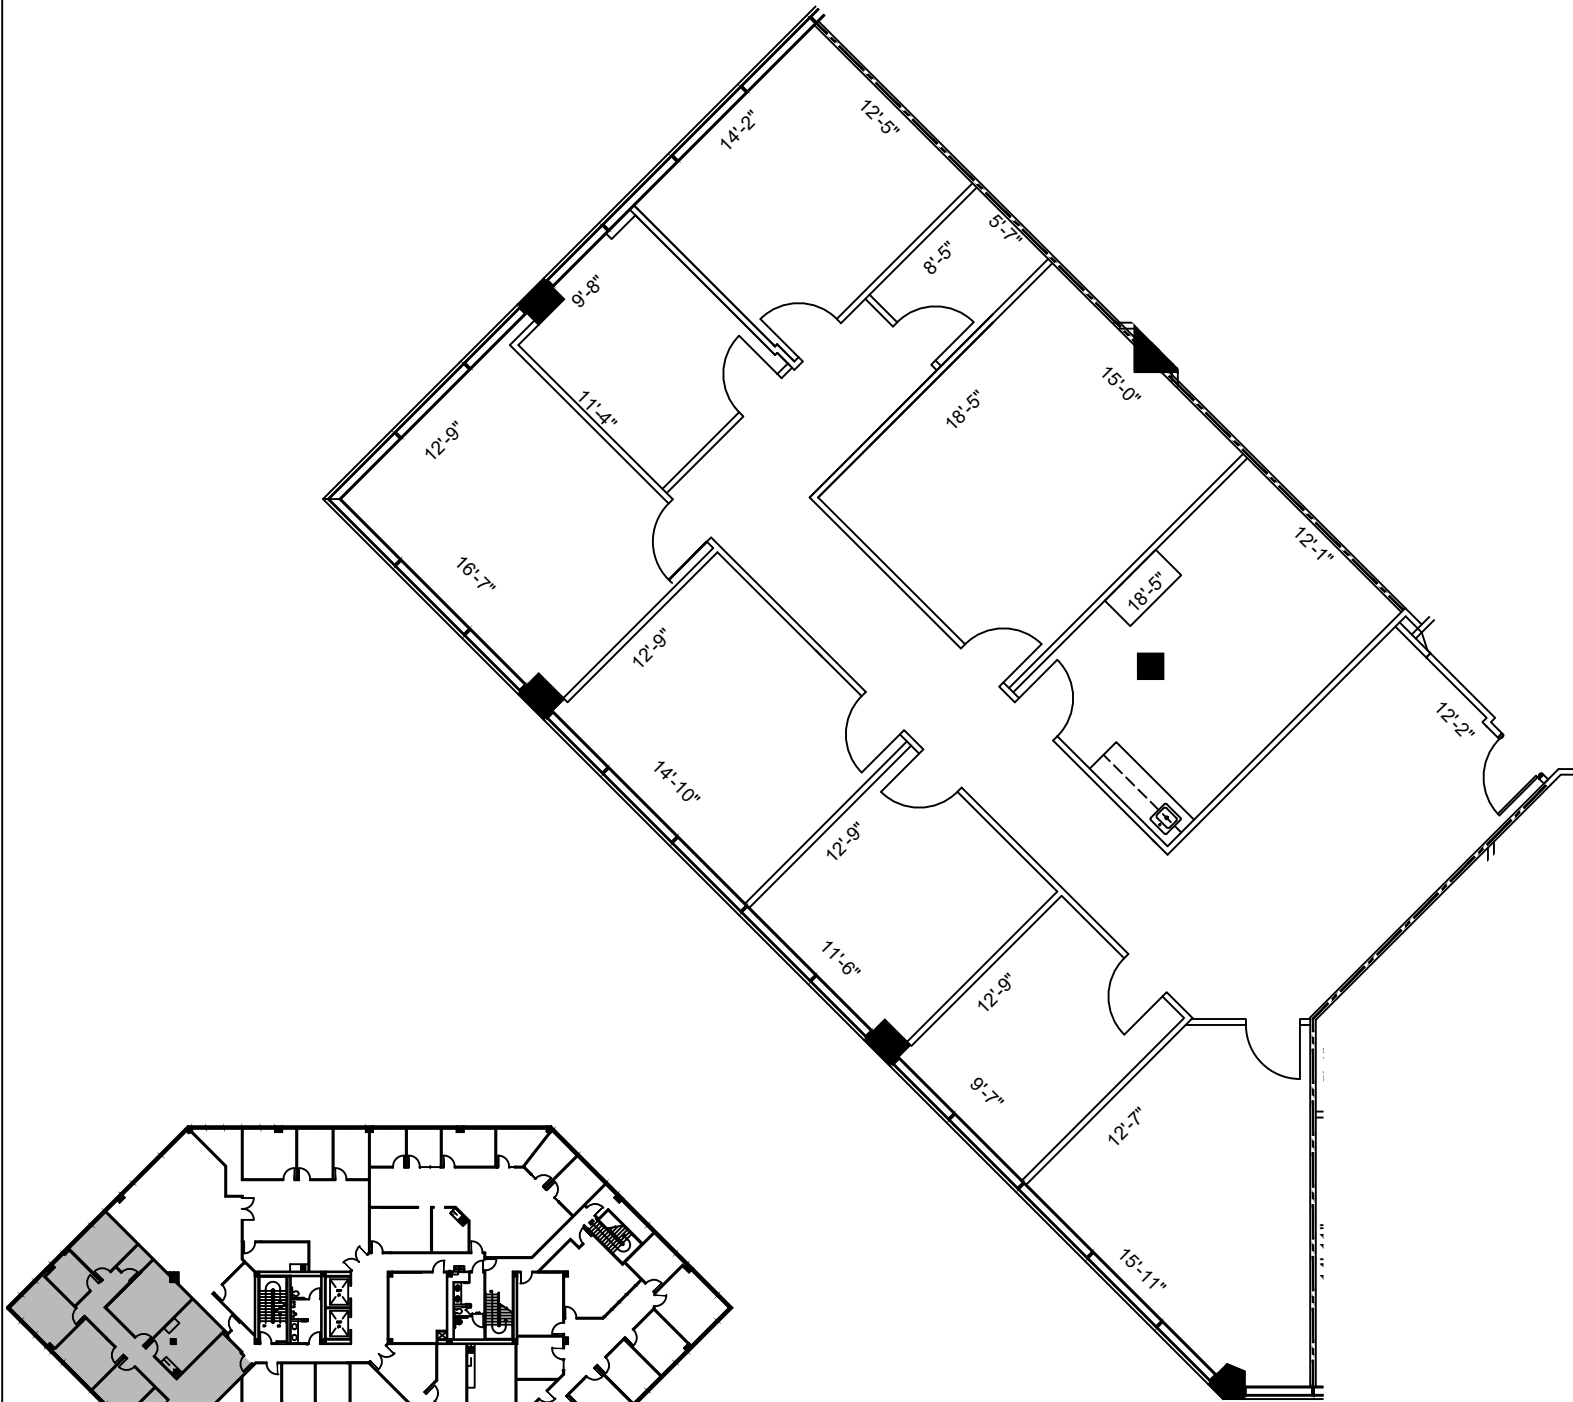

**2nd FLOOR**  
 KEY PLAN

**1 FLOOR PLAN**  
 SCALE: 3/32"=1'-0"

FLOOR PLANS MAY NOT BE TO SCALE AND MAY NOT REFLECT EXISTING CONDITIONS AND SHALL NOT BE RELIED UPON AS SUCH THESE DRAWINGS ARE DESIGN INTENT AND ARE AN EXHIBIT TO THE LEASE