



LEGEND

EXISTING WALLS	NEW WALLS	NEW RELOCATED DOOR	LOW DEMO	DEMOS

ISSUE DATES



DATE	DESCRIPTION
02-02-2023	ISSUE FOR REVIEW

688-CORNERSTONE
3707 FM 1960 HOUSTON, TX 77068
SUITE 340

PROJECT:	688-CORNERSTONE
PLATT SCALE:	1/16" = 1'-0"
CHECKED BY:	WM
FILE NAME:	688-CORNERSTONE
DRAWN BY:	WM
SHEET SIZE:	8.5 X 11

SHEET TITLE
EXISTING PLAN

SHEET NUMBER
EX-1

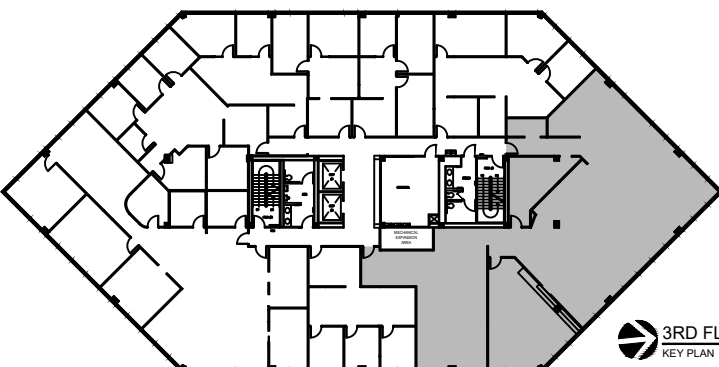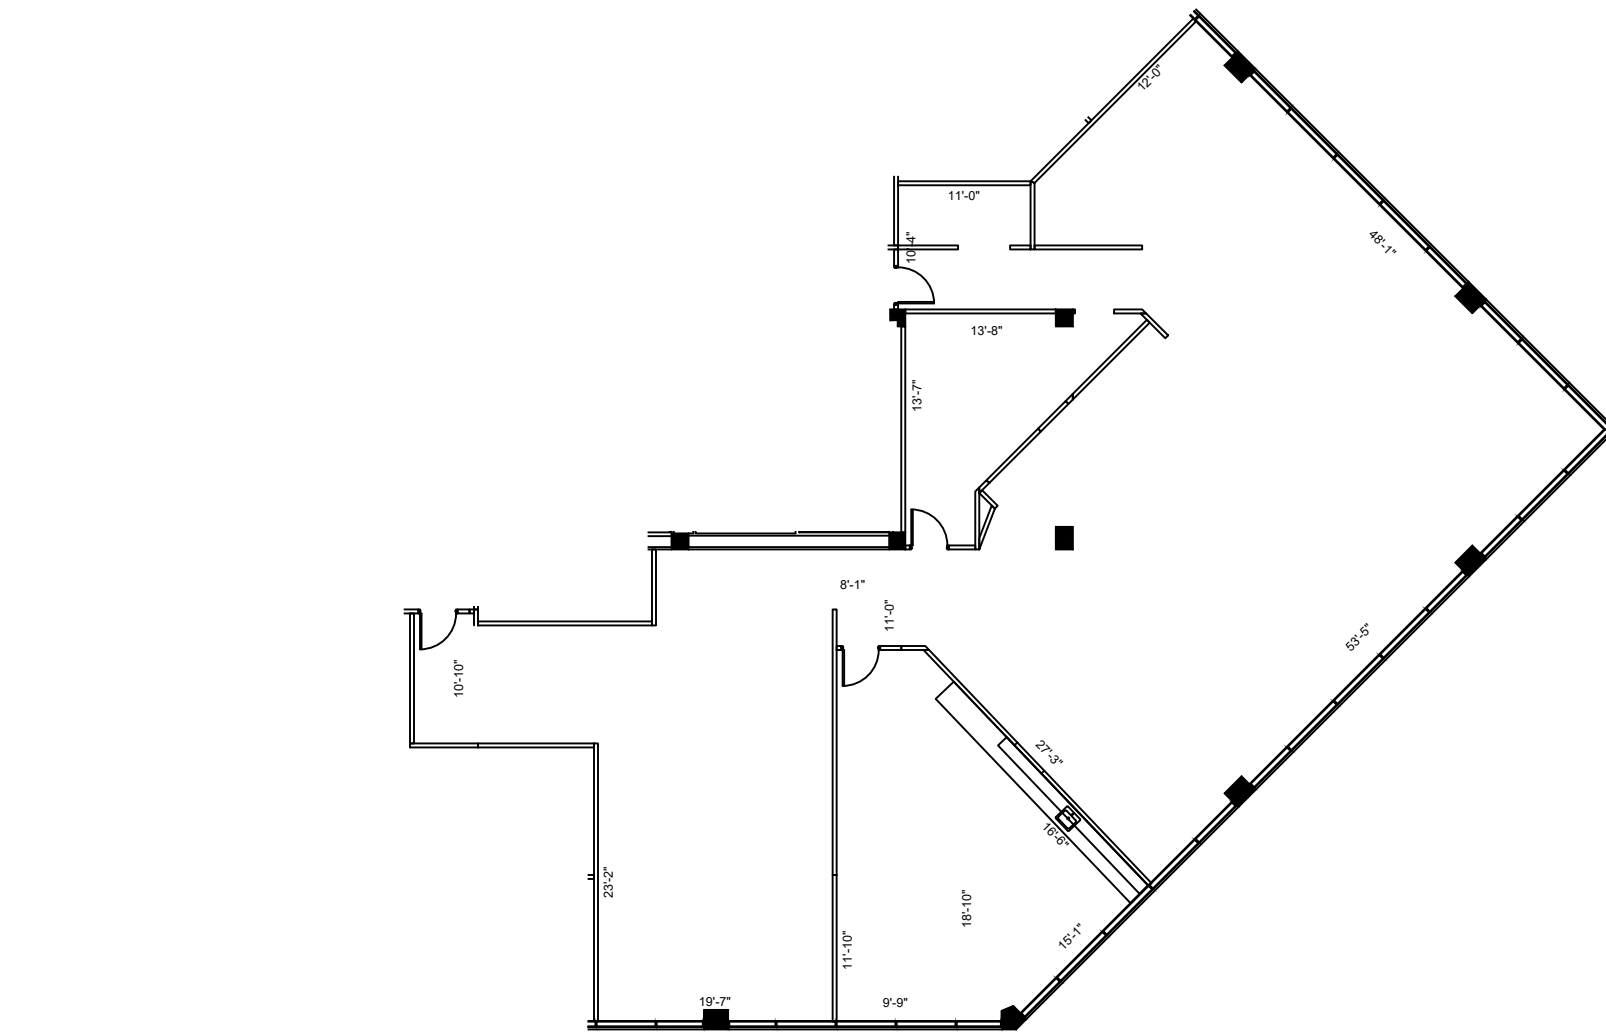

3RD FLOOR
KEY PLAN

1 SUITE 340
4,739 NRA
FLOOR PLAN
SCALE: 1/16"=1'-0"

FLOOR PLANS MAY NOT BE TO SCALE AND MAY NOT REFLECT EXISTING CONDITIONS AND SHALL NOT BE RELIED UPON AS SUCH THESE DRAWINGS ARE DESIGN INTENT AND ARE AN EXHIBIT TO THE LEASE