

LEGEND			
EXISTING	NEW	LOW	DEMO
WALLS			
NEW/RELOCATED DOOR			



ISSUE DATES	
DATE	DESCRIPTION
03-28-2023	ISSUE FOR REVIEW

**688-CORNERSTONE**  
 3707 FM 1960 HOUSTON, TX 77068  
 SUITE 340

PROJECT:	688-CORNERSTONE
PLATT SCALE:	1/16" = 1'-0"
CHECKED BY:	WM
FILE NAME:	688-CORNERSTONE
DRAWN BY:	WM
SHEET SIZE:	8.5 X 11

SHEET TITLE  
**EXISTING PLAN**

SHEET NUMBER  
**EX-1**

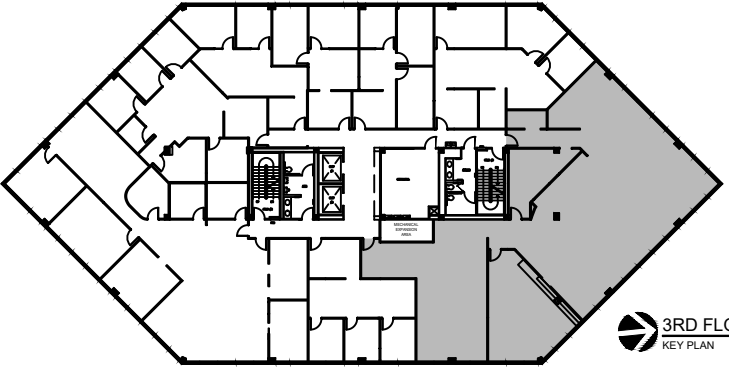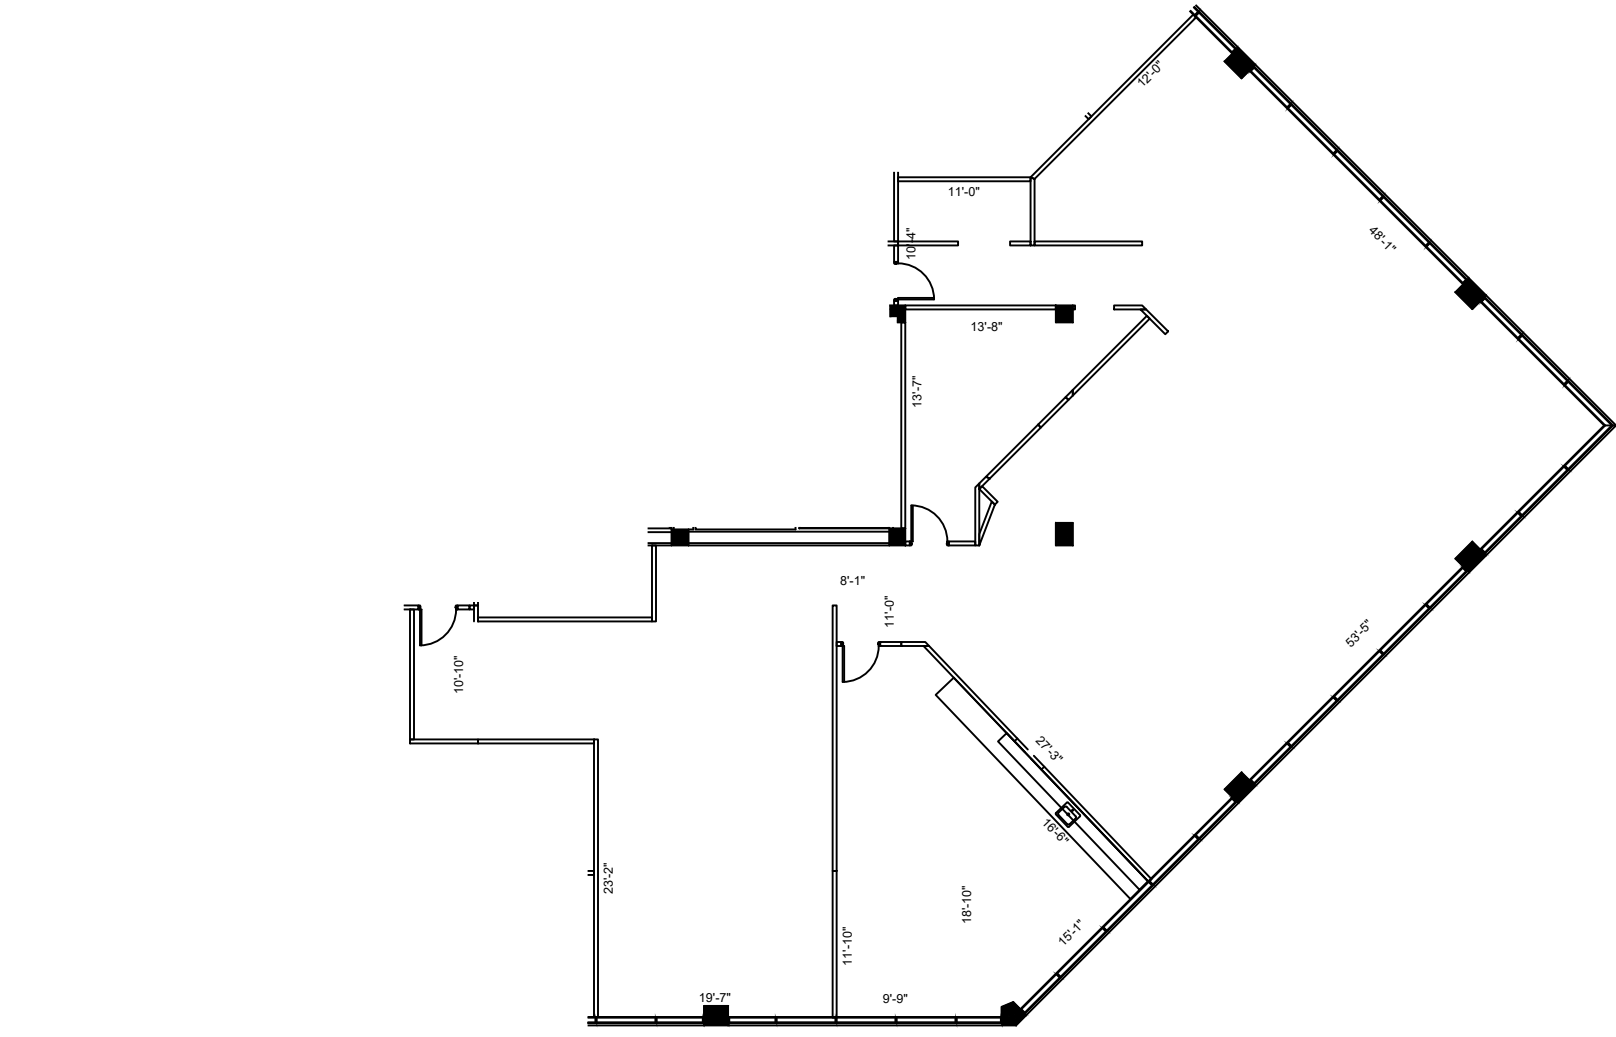

**3RD FLOOR**  
 KEY PLAN

**SUITE 340**  
**4,739 NRA**

**1 FLOOR PLAN**  
 SCALE: 1/16"=1'-0"

FLOOR PLANS MAY NOT BE TO SCALE AND MAY NOT REFLECT EXISTING CONDITIONS AND SHALL NOT BE RELIED UPON AS SUCH THESE DRAWINGS ARE DESIGN INTENT AND ARE AN EXHIBIT TO THE LEASE