





LEGEND	
EXISTING WALLS	NEW WALLS
EXISTING DOORS	NEW DOORS
EXISTING LOW PARTITIONS	NEW LOW PARTITIONS
EXISTING DEMO PARTITIONS	NEW DEMO PARTITIONS
NEW RELOCATED DOOR	

ISSUE DATES	
02-02-2023	ISSUE FOR REVIEW

688-CORNERSTONE
 3707 FM 1960 HOUSTON, TX 77068
 SUITE 380

PROJECT:	688-CORNERSTONE
PLT SCALE:	3/32" = 1'-0"
CHECKED BY:	WM
FILE NAME:	688-CORNERSTONE
DRAWN BY:	WM
SHEET TITLE:	EXISTING FLOOR PLAN

SHEET NUMBER
EX-1

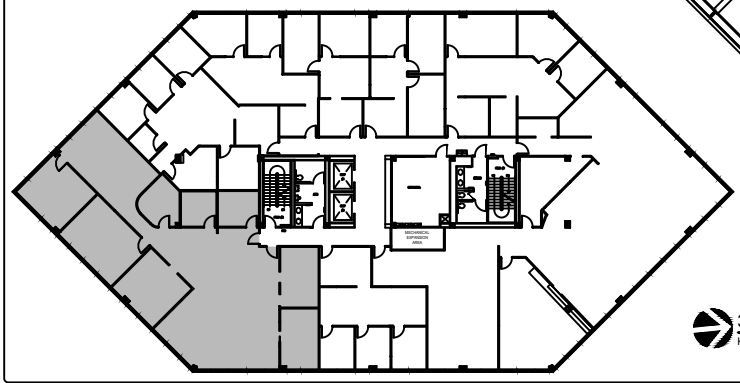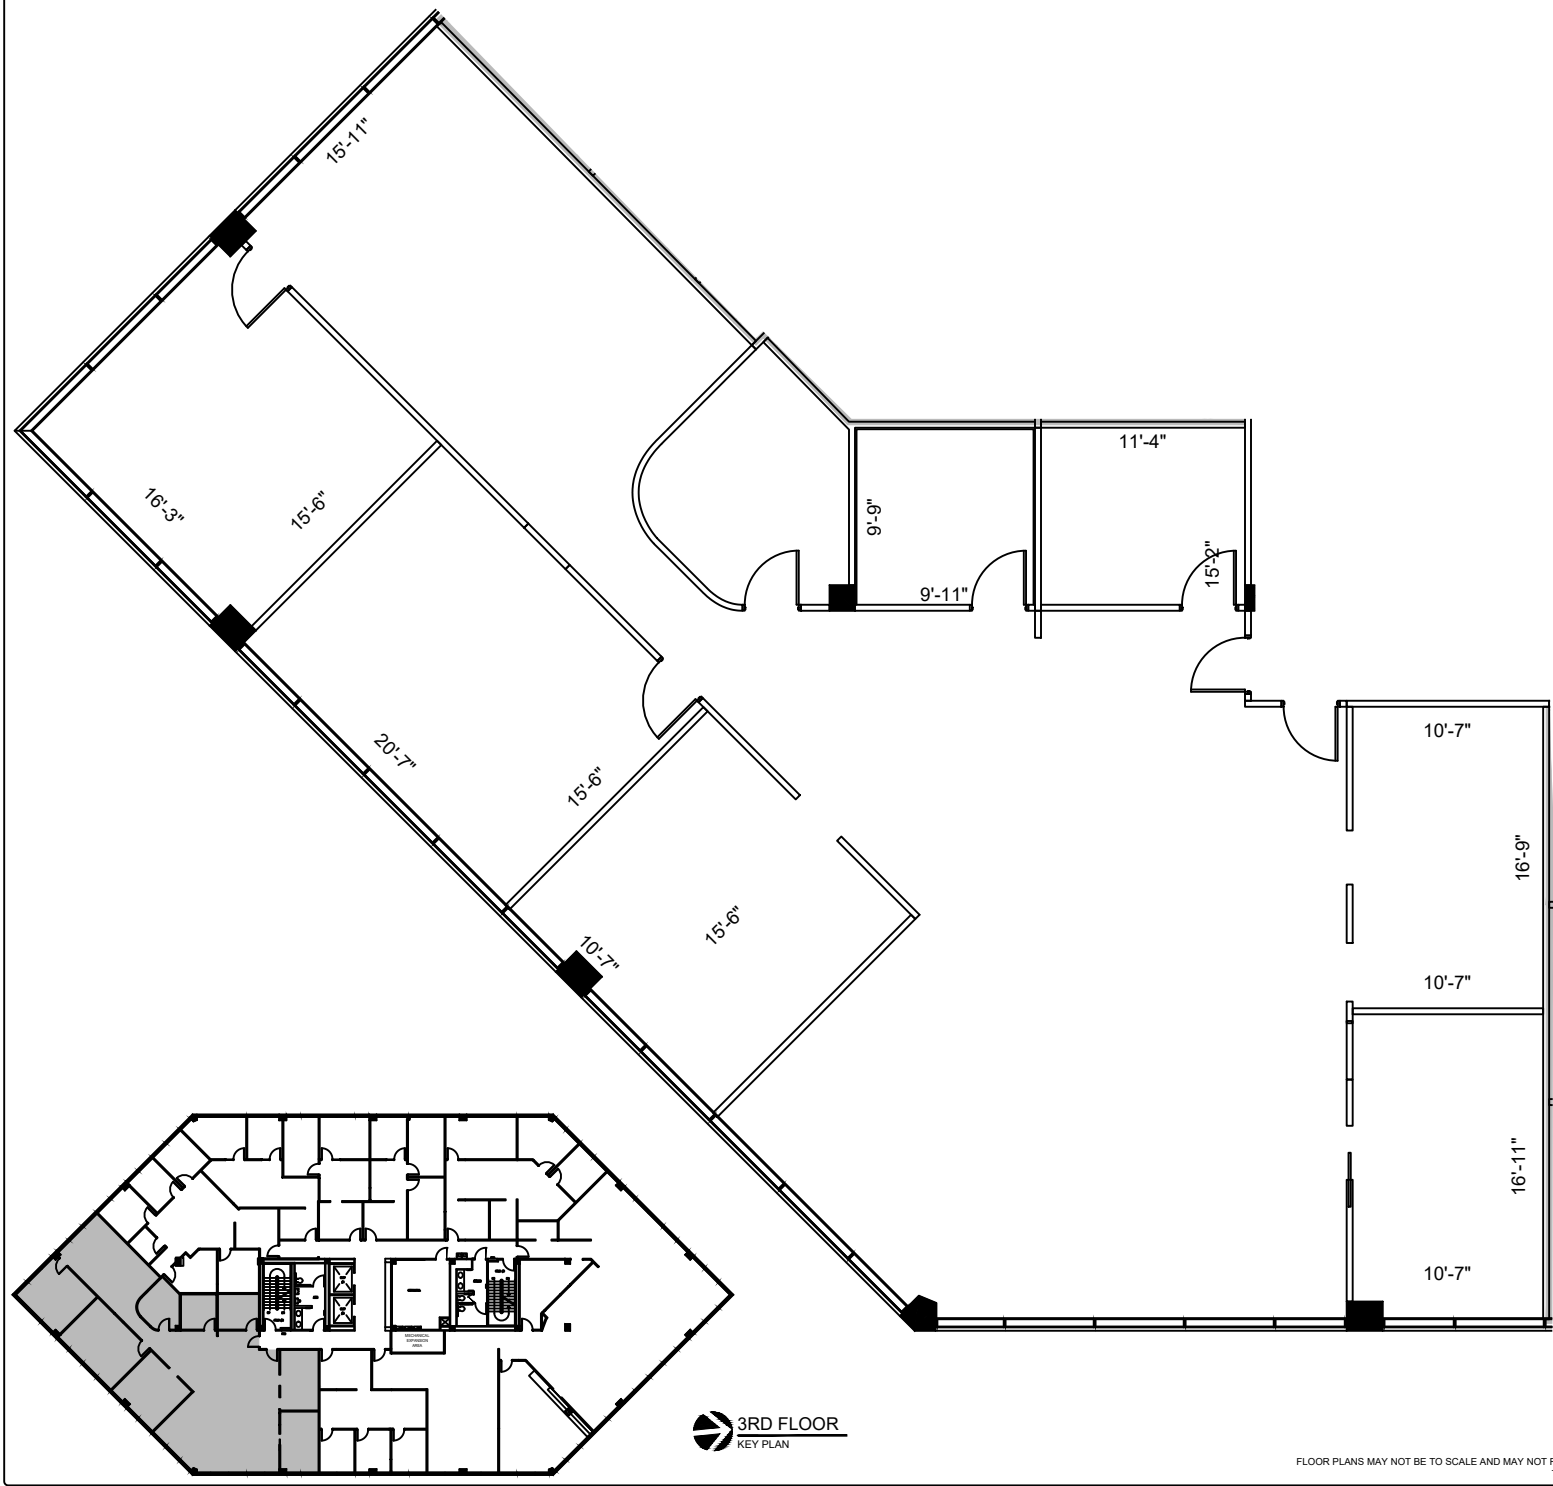

3RD FLOOR
 KEY PLAN

1 FLOOR PLAN
 SCALE: 3/32"=1'-0"

FLOOR PLANS MAY NOT BE TO SCALE AND MAY NOT REFLECT EXISTING CONDITIONS AND SHALL NOT BE RELIED UPON AS SUCH THESE DRAWINGS ARE DESIGN INTENT AND ARE AN EXHIBIT TO THE LEASE