

LEGEND	
EXISTING WALLS	---
NEW WALLS	---
EXISTING DOOR	---
NEW DOOR	---
EXISTING LOW PARTITION	---
NEW LOW PARTITION	---
EXISTING DEMO	---
NEW RELOCATED DOOR	N/R


ISSUE DATES	
03-28-2023	ISSUE FOR REVIEW

688-CORNERSTONE
3707 FM 1960 HOUSTON, TX 77068
SUITE 380

PROJECT	688-CORNERSTONE
PLATT SCALE	3/32" = 1'-0"
CHECKED BY	WM
FILE NAME	688-CORNERSTONE
DRAWN BY	WM
SHEET SIZE	8.5 X 11

SHEET TITLE
EXISTING PLAN

SHEET NUMBER
EX-1

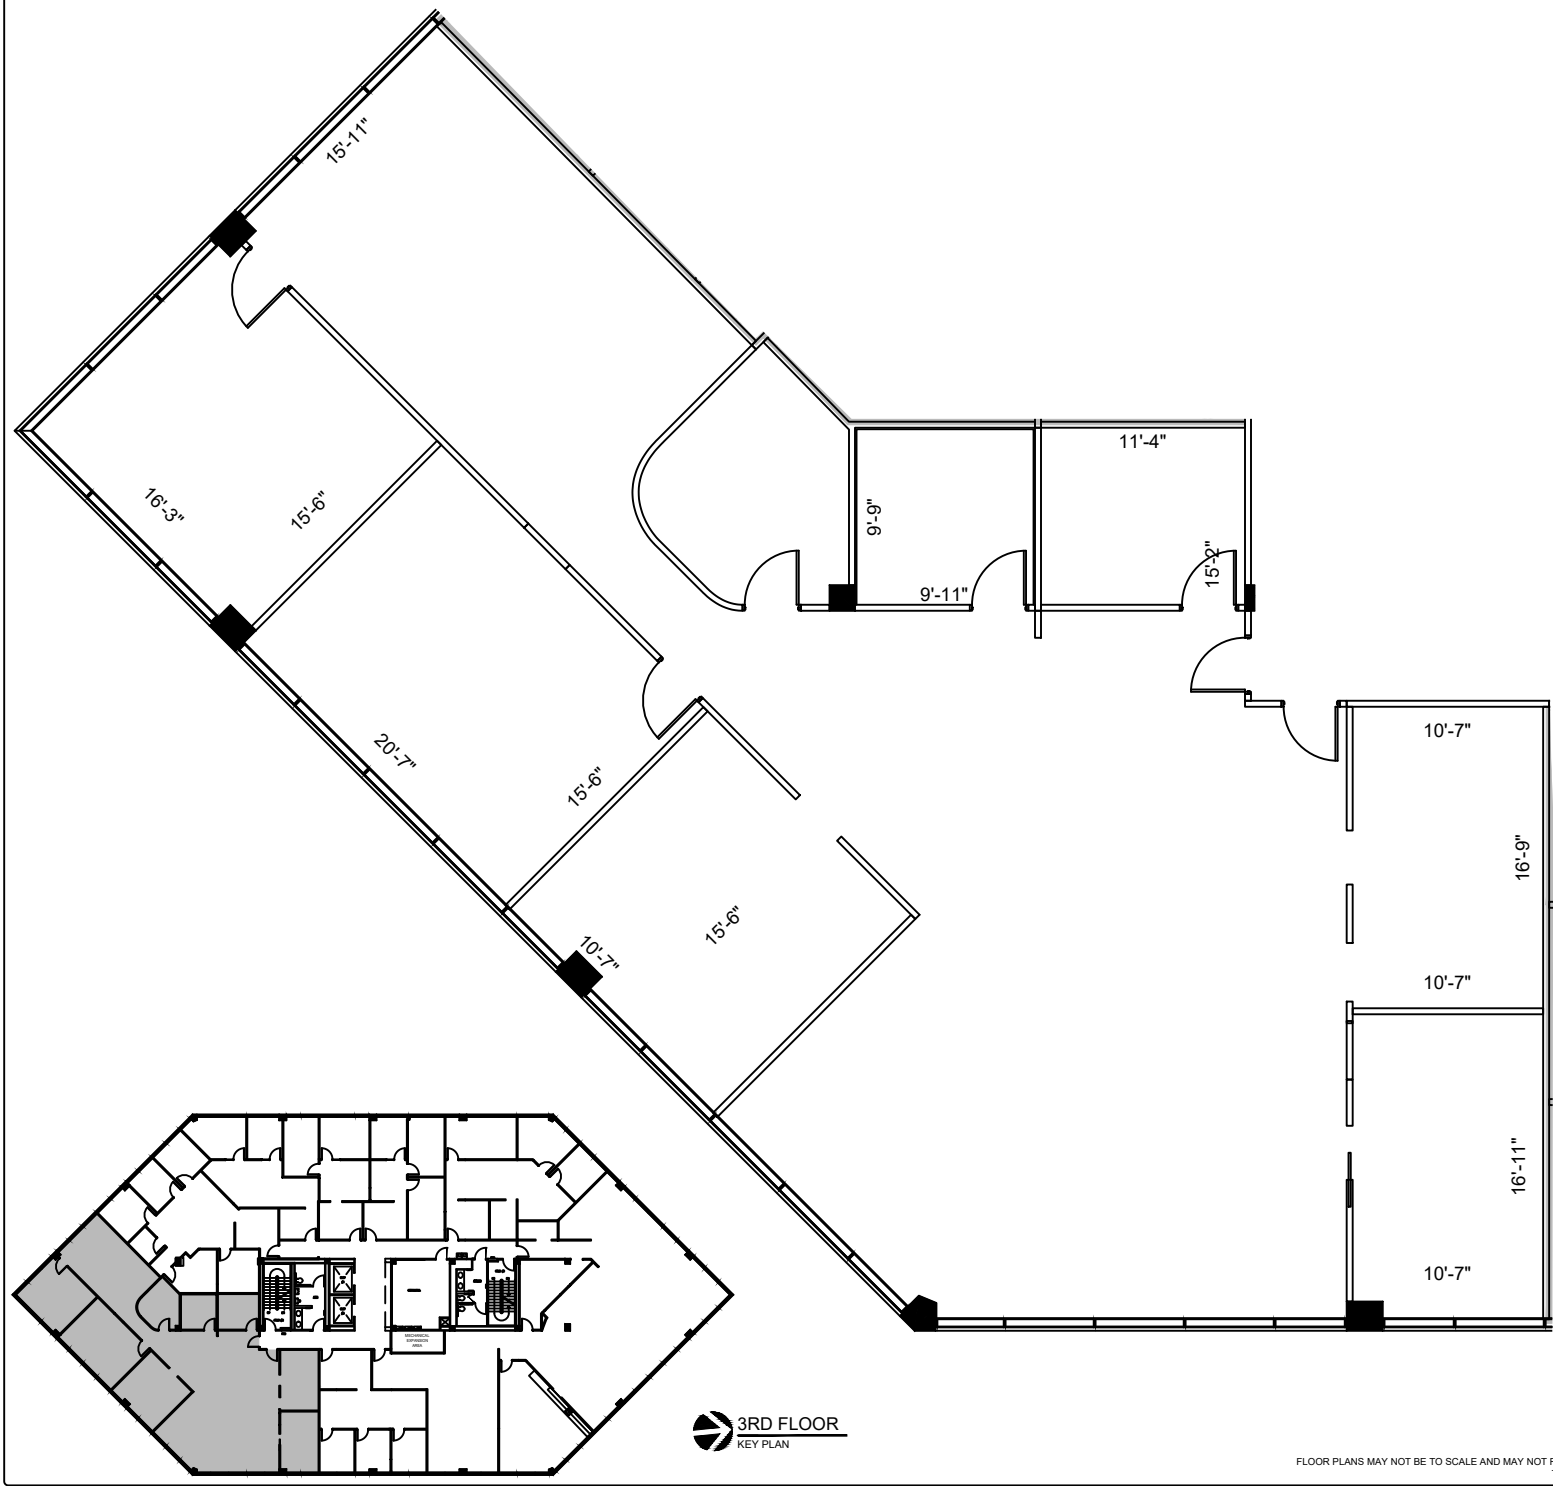

3RD FLOOR
KEY PLAN

1 FLOOR PLAN
SCALE: 3/32"=1'-0"

FLOOR PLANS MAY NOT BE TO SCALE AND MAY NOT REFLECT EXISTING CONDITIONS AND SHALL NOT BE RELIED UPON AS SUCH THESE DRAWINGS ARE DESIGN INTENT AND ARE AN EXHIBIT TO THE LEASE