

LEGEND			
EXISTING WALLS	NEW WALLS	LOW DEMO WALLS	DEMOLISHED WALLS
NEW/RELOCATED DOOR	N/A		



ISSUE DATES	
03-29-2023	ISSUE FOR REVIEW

**CORNERSTONE TOWER**  
 3707 FM 1960 HOUSTON, TX 77014  
 SUITE 500

PROJECT:	CORNERSTONE TOWER
PLLOT SCALE:	1/8" = 1'-0"
CHECKED BY:	WM
FILE NAME:	CORNERSTONE TOWER
DRAWN BY:	WM
SHEET SIZE:	8.5 X 11

SHEET TITLE  
**EXISTING PLAN**

SHEET NUMBER  
**EX-1**

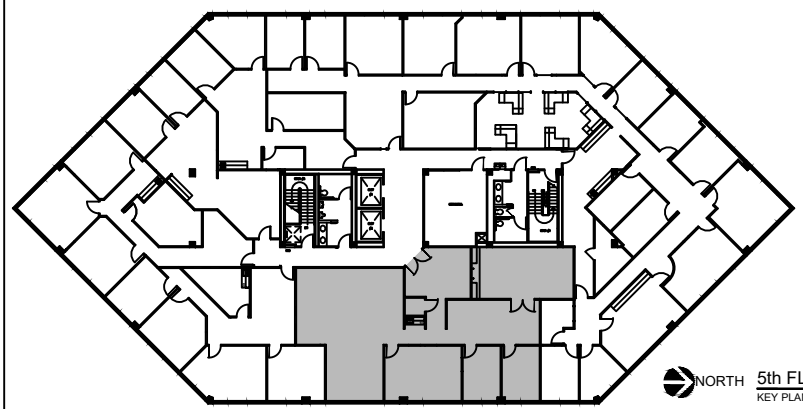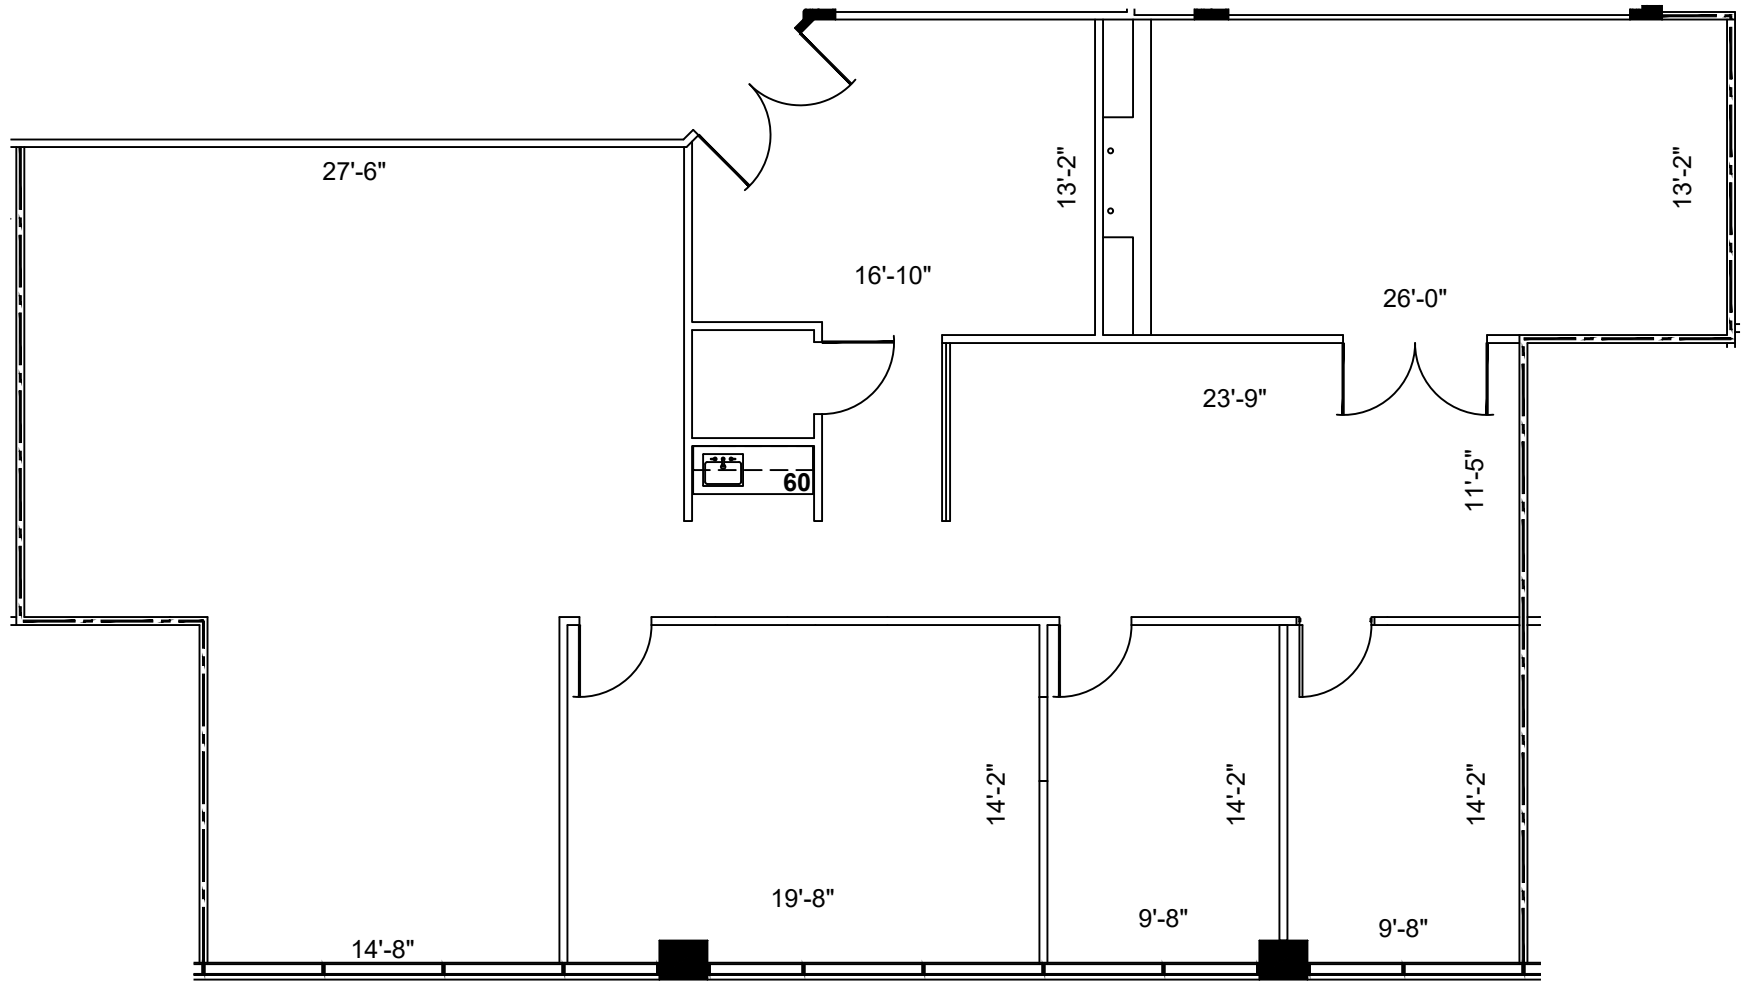

**NORTH** 5th FLOOR  
 KEY PLAN

**SUITE 500**  
**2,710 NRA**

**1 FLOOR PLAN**  
 SCALE: 1/8"=1'-0"

FLOOR PLANS MAY NOT BE TO SCALE AND MAY NOT REFLECT EXISTING CONDITIONS AND SHALL NOT BE RELIED UPON AS SUCH THESE DRAWINGS ARE DESIGN INTENT AND ARE AN EXHIBIT TO THE LEASE