



LEGEND

EXISTING WALLS	NEW WALLS	NEW RELOCATED DOOR	NEW LOW DECK
(Symbol)	(Symbol)	(Symbol)	(Symbol)

ISSUE DATES



1	08-18-2022	LEASING REVIEW
2	08-25-2022	LEASING REVIEW

CORNERSTONE TOWER
3707 FM 1960 HOUSTON, TX 77014
SUITE 500

PROJECT: CORNERSTONE TOWER
PLOT SCALE: 1/8" = 1'-0"
SHEET SIZE: 8.5 X 11
CHECKED BY: WM
DRAWN BY: WM
FILE NAME: CORNERSTONE TOWER

SHEET TITLE
SCHEMATIC DESIGN

SHEET NUMBER
SD-1

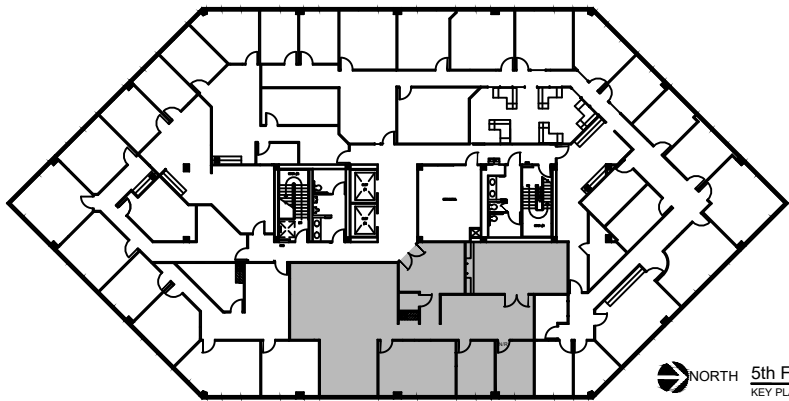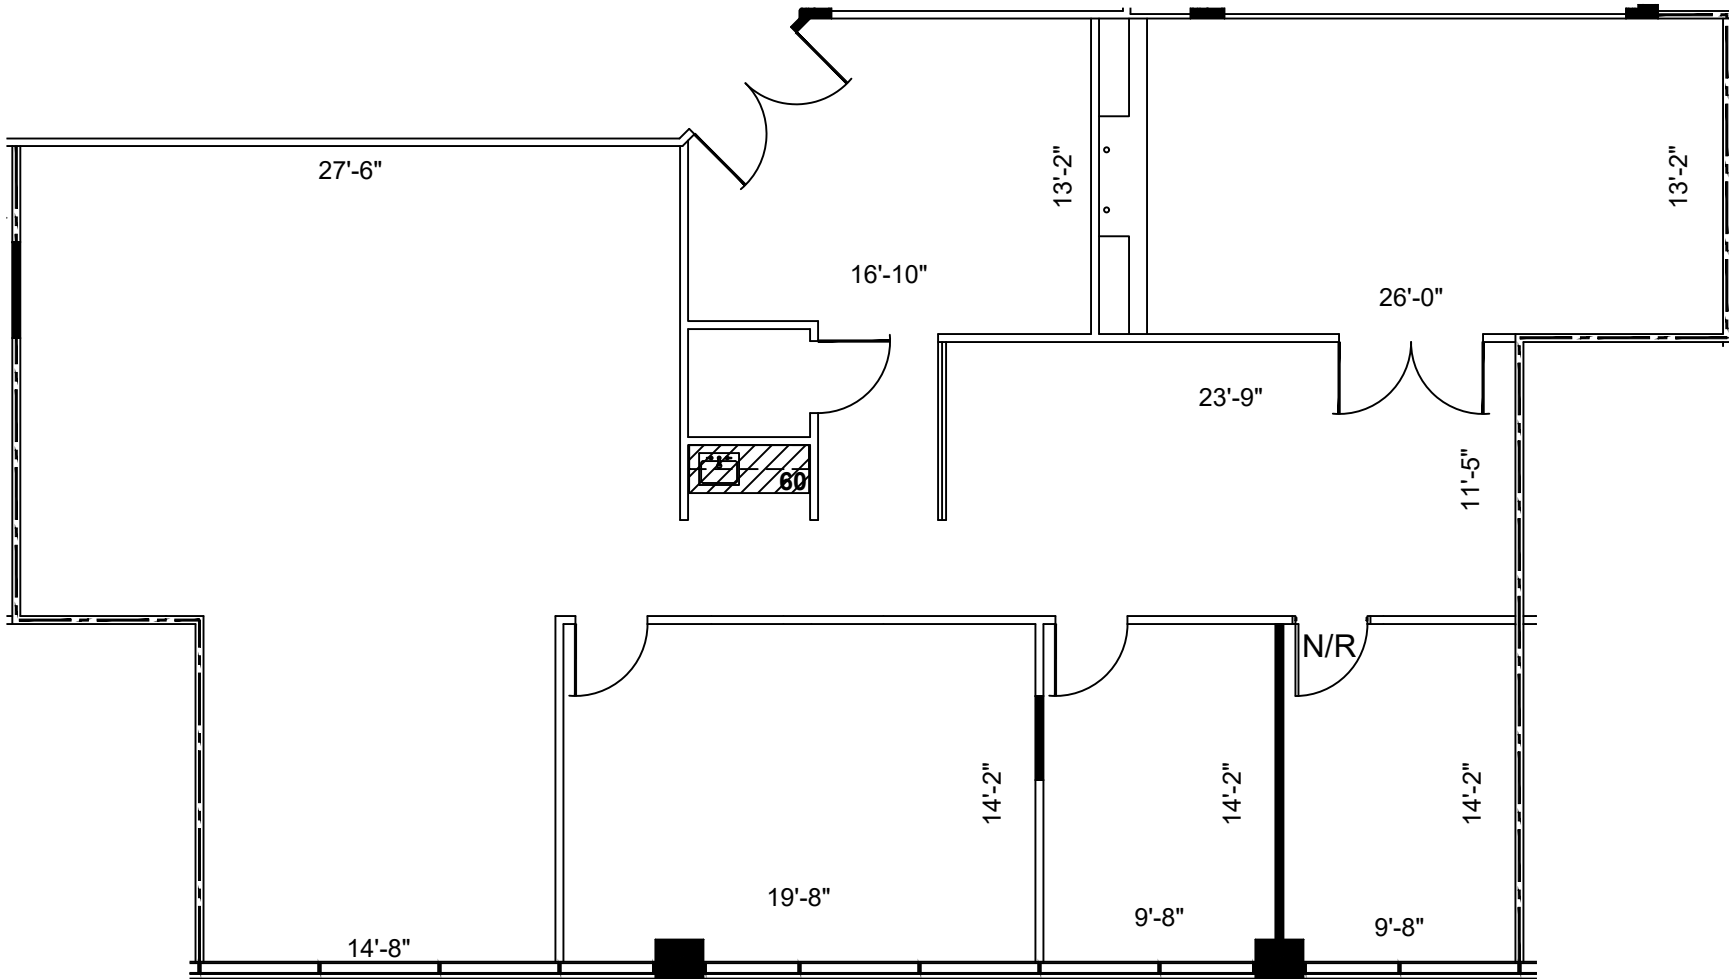

NORTH 5th FLOOR
KEY PLAN

1 FLOOR PLAN
SCALE: 1/8"=1'-0"

FLOOR PLANS MAY NOT BE TO SCALE AND MAY NOT REFLECT EXISTING CONDITIONS AND SHALL NOT BE RELIED UPON AS SUCH THESE DRAWINGS ARE DESIGN INTENT AND ARE AN EXHIBIT TO THE LEASE