





LEGEND

EXISTING WALLS	NEW WALLS	EXISTING DOOR	NEW DOOR	EXISTING DEMO
NEWRELOCATED DOOR	N/R			

ISSUE DATES

1	01-12-2022	ISSUE FOR LEASING REVIEW

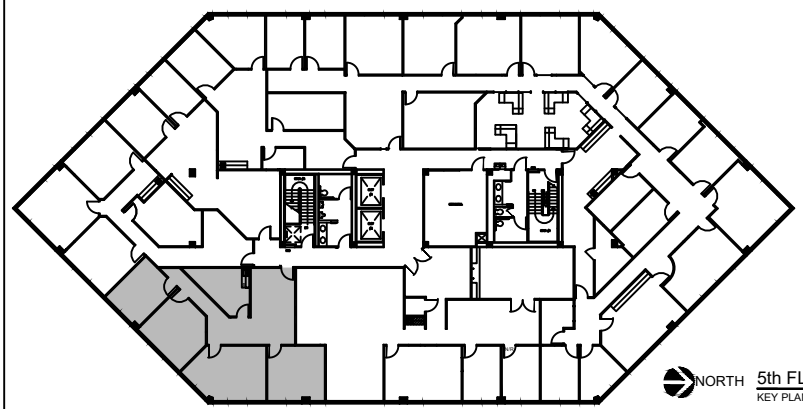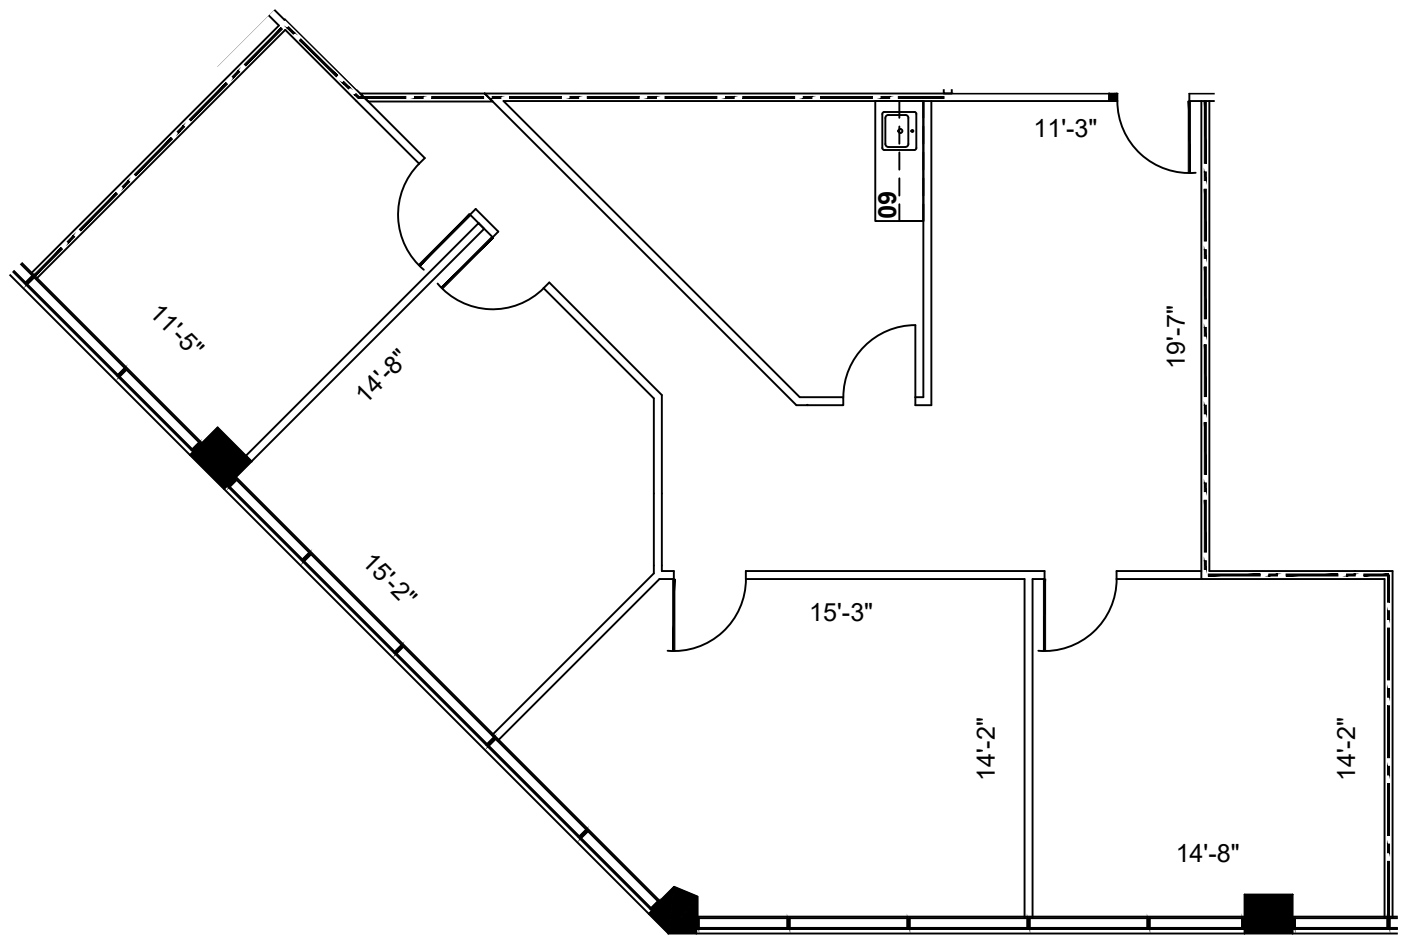

NORTH 5th FLOOR
 KEY PLAN

SUITE 530
1,653 NRA

1 FLOOR PLAN
 SCALE: 1/8"=1'-0"

FLOOR PLANS MAY NOT BE TO SCALE AND MAY NOT REFLECT EXISTING CONDITIONS AND SHALL NOT BE RELIED UPON AS SUCH THESE DRAWINGS ARE DESIGN INTENT AND ARE AN EXHIBIT TO THE LEASE

CORNERSTONE TOWER
 3707 FM 1960 HOUSTON, TX 77014
 SUITE 530

PROJECT: CORNERSTONE TOWER
 PLOT SCALE: 1/8" = 1'-0"
 SHEET SIZE: 8.5 X 11
 CHECKED BY: WM DRAWN BY: WM
 FILE NAME: CORNERSTONE TOWER

SHEET TITLE
EXISTING PLAN

SHEET NUMBER
EX-1