



LEGEND

EXISTING WALLS	NEW WALLS	NEW RELOCATED DOOR	NEW DEMO
(Symbol)	(Symbol)	(Symbol)	(Symbol)

ISSUE DATES

1	01-12-2022	ISSUING
		REVIEW

CORNERSTONE TOWER
 3707 FM 1960 HOUSTON, TX 77014
 SUITE 540



PROJECT:	CORNERSTONE TOWER
PLLOT SCALE:	1/8" = 1'-0"
CHECKED BY:	WM
FILE NAME:	CORNERSTONE TOWER
DRAWN BY:	WM

SHEET TITLE

EXISTING PLAN

SHEET NUMBER

EX-1

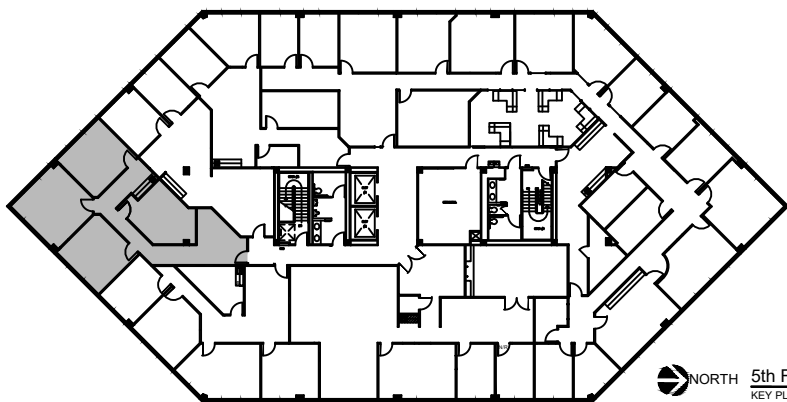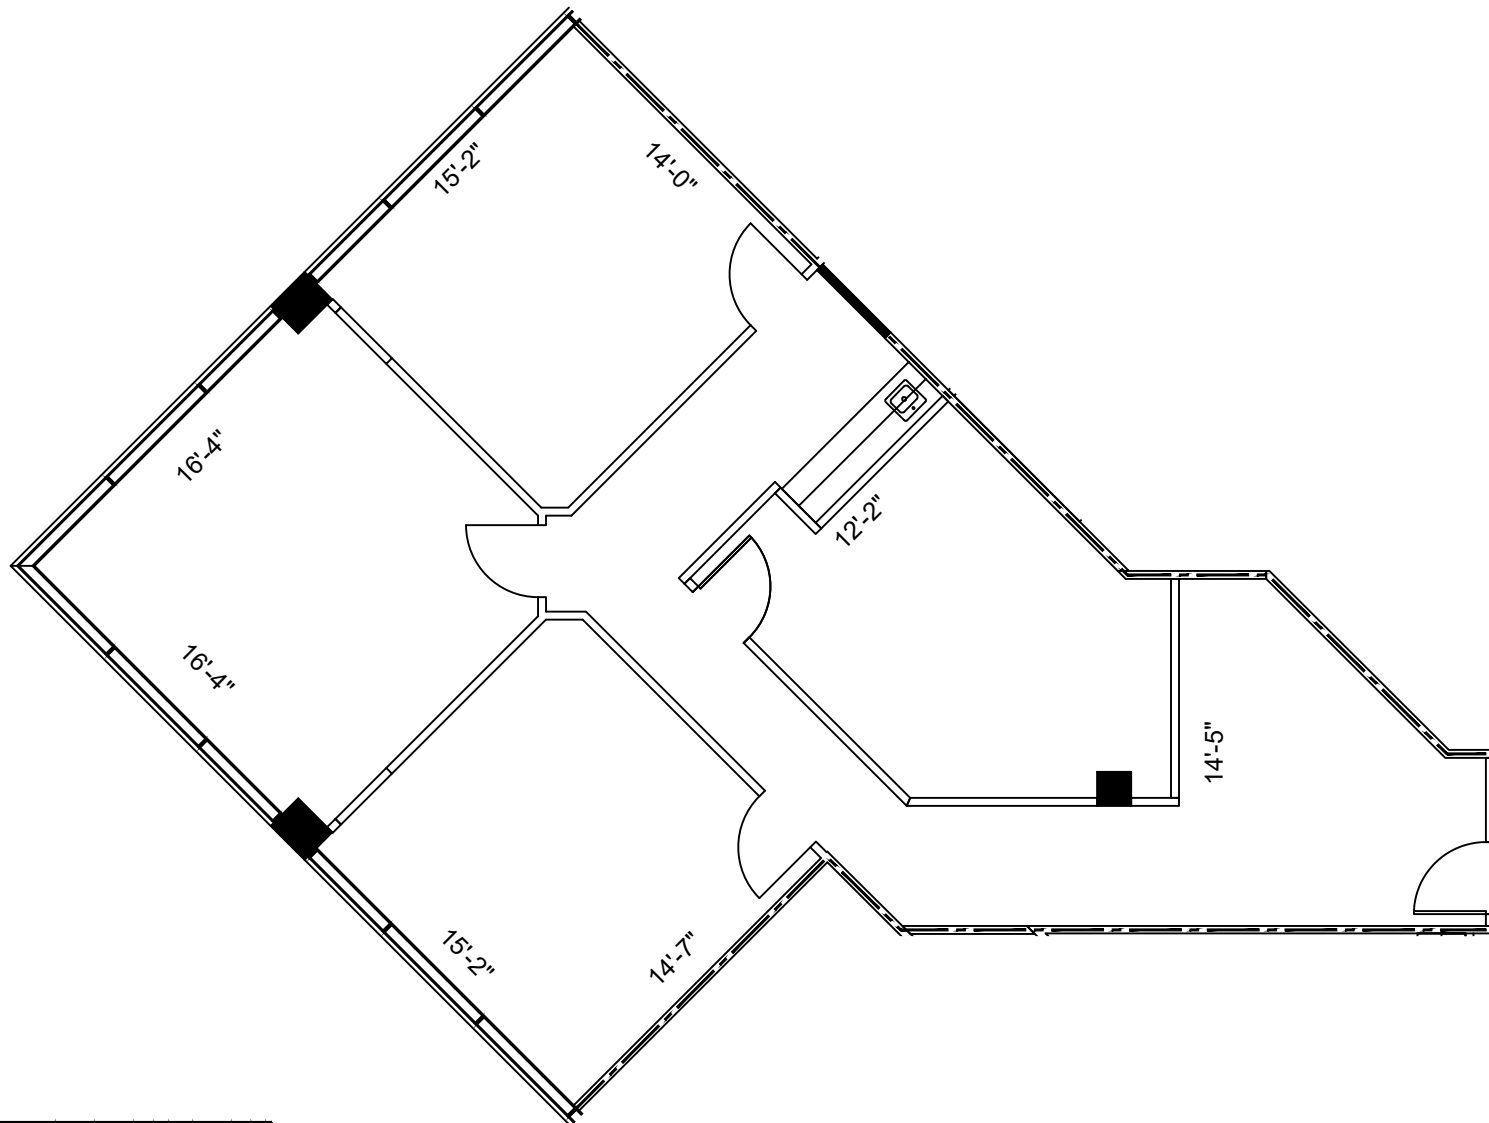

NORTH 5th FLOOR
 KEY PLAN

SUITE 540
1,554 NRA

1 FLOOR PLAN
 SCALE: 1/8"=1'-0"

FLOOR PLANS MAY NOT BE TO SCALE AND MAY NOT REFLECT EXISTING CONDITIONS AND SHALL NOT BE RELIED UPON AS SUCH THESE DRAWINGS ARE DESIGN INTENT AND ARE AN EXHIBIT TO THE LEASE