



LEGEND

EXISTING WALLS	NEW WALLS	NEW RELOCATED DOOR	LOW DEMO	DEMOS

ISSUE DATES



1	03-22-2022	ISSUE
		REVIEW

NORTHCHASE CENTER  
 14550 TORREY CHASE  
 HOUSTON, TX 77014  
 SUITE 120

PROJECT:	688-NORTHCHASE CENTER
PLATT SCALE:	1/16" = 1'-0"
CHECKED BY:	WM
DRAWN BY:	WM
FILE NAME:	688-NORTHCHASE CENTER

SHEET TITLE  
 EXISTING PLAN

SHEET NUMBER  
 EX-1

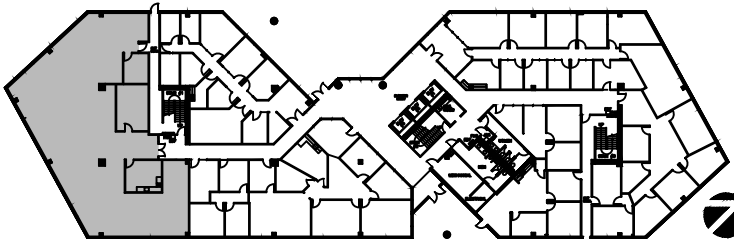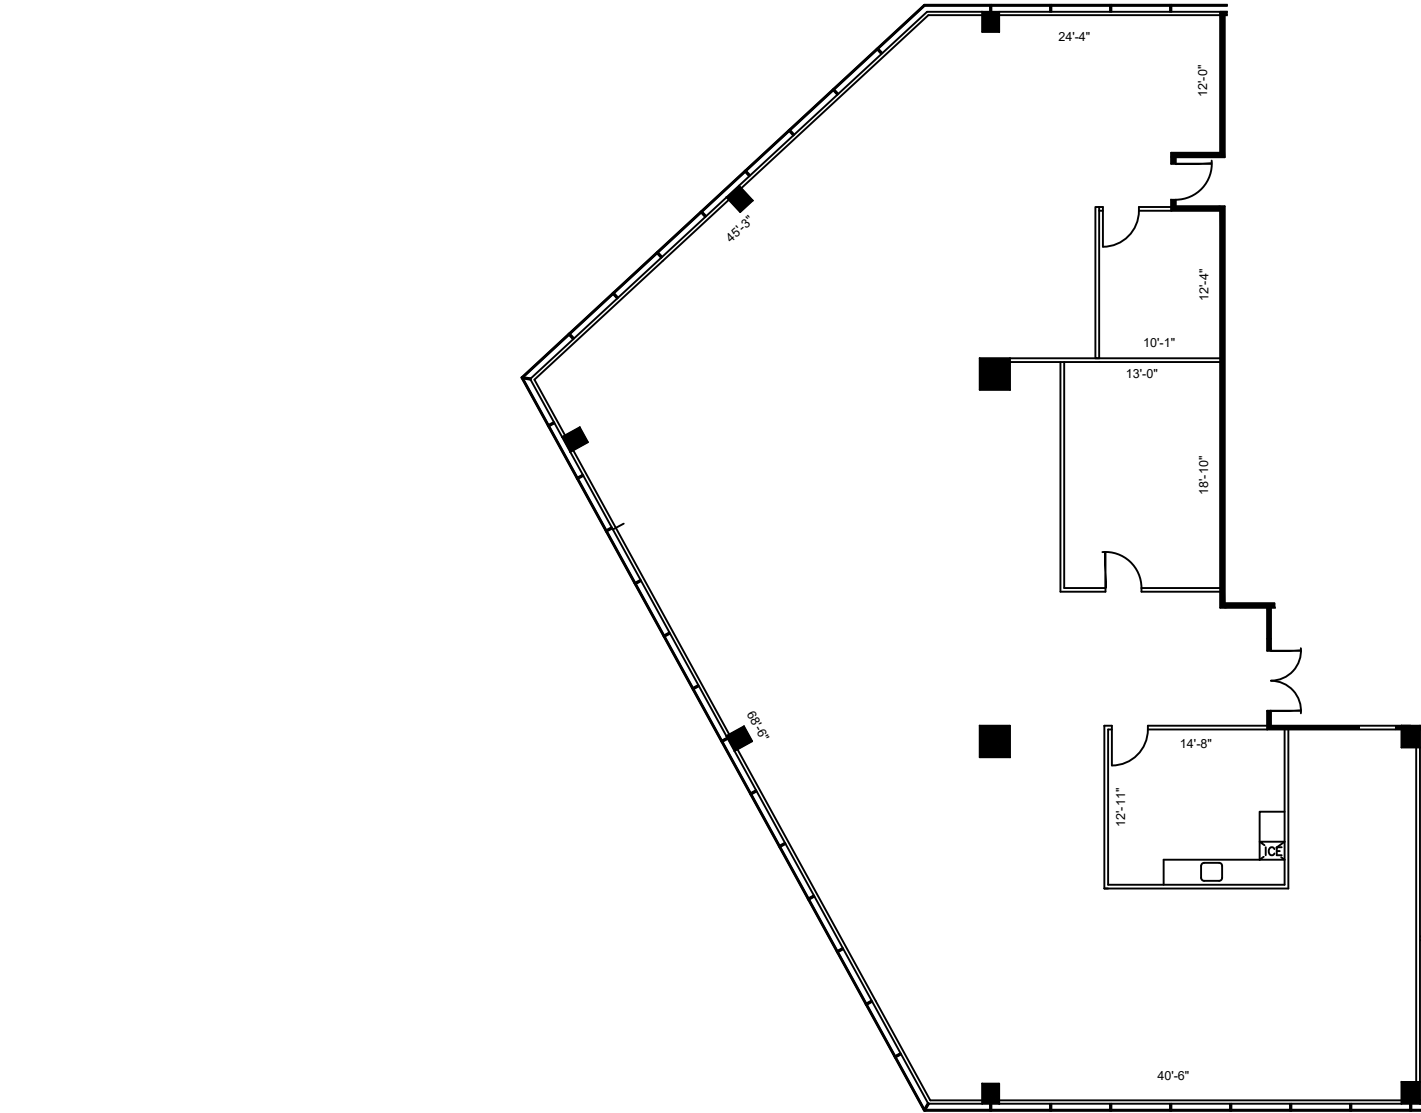

1st FLOOR  
 KEY PLAN

**SUITE 120**  
**5,198 NRA**

**1 FLOOR PLAN**  
 SCALE: 1/16"=1'-0"

FLOOR PLANS MAY NOT BE TO SCALE AND MAY NOT REFLECT EXISTING CONDITIONS AND SHALL NOT BE RELIED UPON AS SUCH THESE DRAWINGS ARE DESIGN INTENT AND ARE AN EXHIBIT TO THE LEASE