
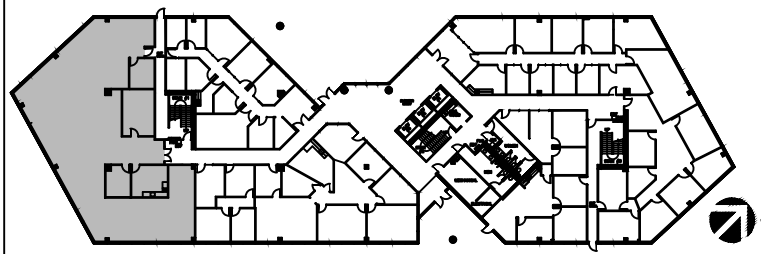


LEGEND			
EXISTING	NEW	LOW	DEMO
WALLS			
NEW/RELOCATED DOOR			

ISSUE DATES	
DATE	DESCRIPTION
05-18-2023	ISSUE FOR REVIEW

**NORTHCHASE CENTER**  
 14-550 TORREY CHASE  
 HOUSTON, TX 77014  
 SUITE 120

PROJECT:	688-NORTHCHASE CENTER
PLATT SCALE:	1/16" = 1'-0"
CHECKED BY:	WM
DRAWN BY:	WM
FILE NAME:	688-NORTHCHASE CENTER
SHEET TITLE:	EXISTING FLOOR PLAN
SHEET NUMBER:	EX-1

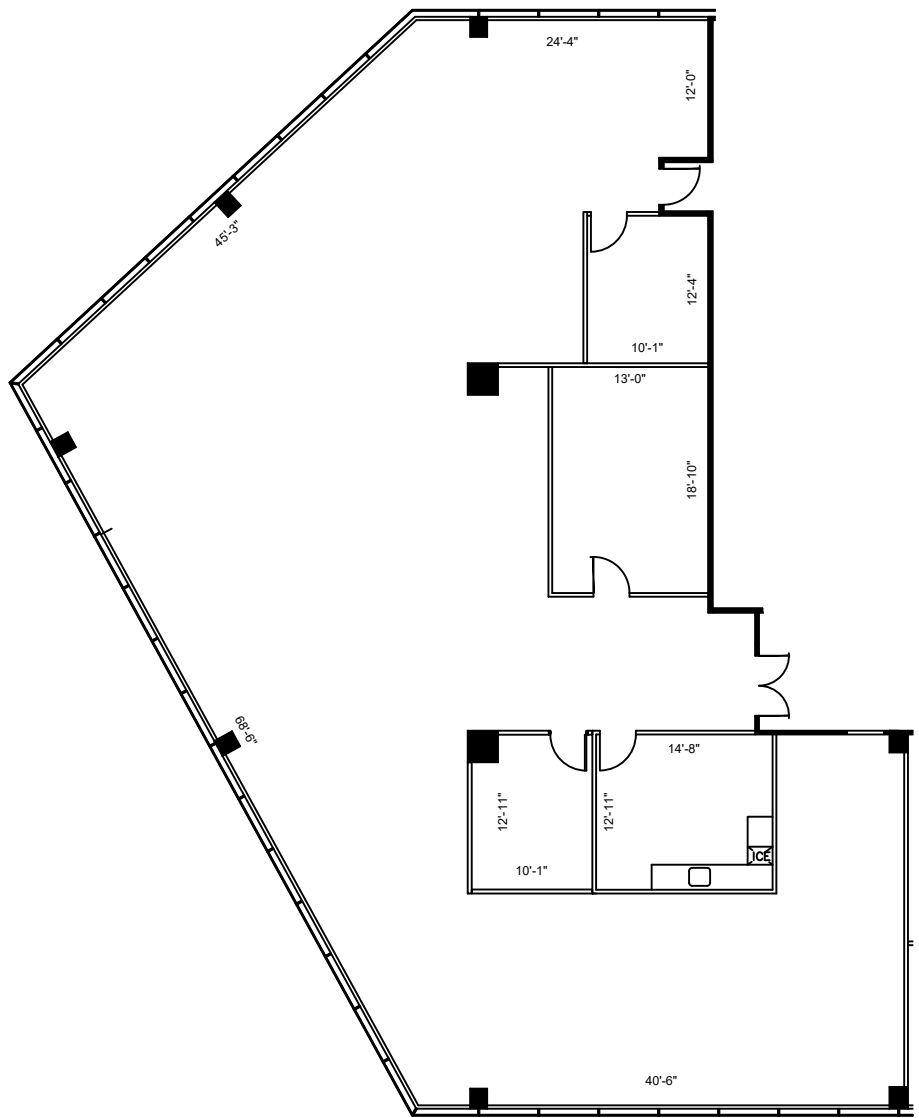

**1st FLOOR**  
 KEY PLAN

**1 SUITE 120**  
**5,198 NRA**  
**FLOOR PLAN**  
 SCALE: 1/16"=1'-0"

FLOOR PLANS MAY NOT BE TO SCALE AND MAY NOT REFLECT EXISTING CONDITIONS AND SHALL NOT BE RELIED UPON AS SUCH THESE DRAWINGS ARE DESIGN INTENT AND ARE AN EXHIBIT TO THE LEASE