





LEGEND

EXISTING WALLS	NEW WALLS	LOW WALLS	DEMOLISHED WALLS
EXISTING DOORS	NEW DOORS	RELOCATED DOORS	NEW RELOCATED DOORS

ISSUE DATES

01-12-2023	ISSUE
	REVIEW

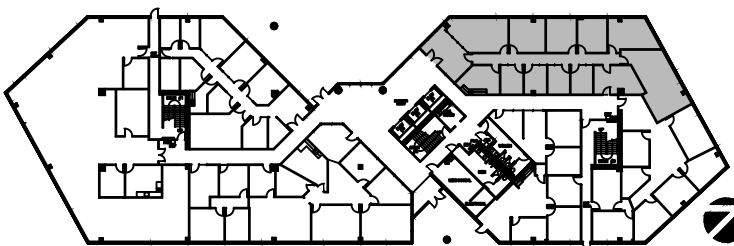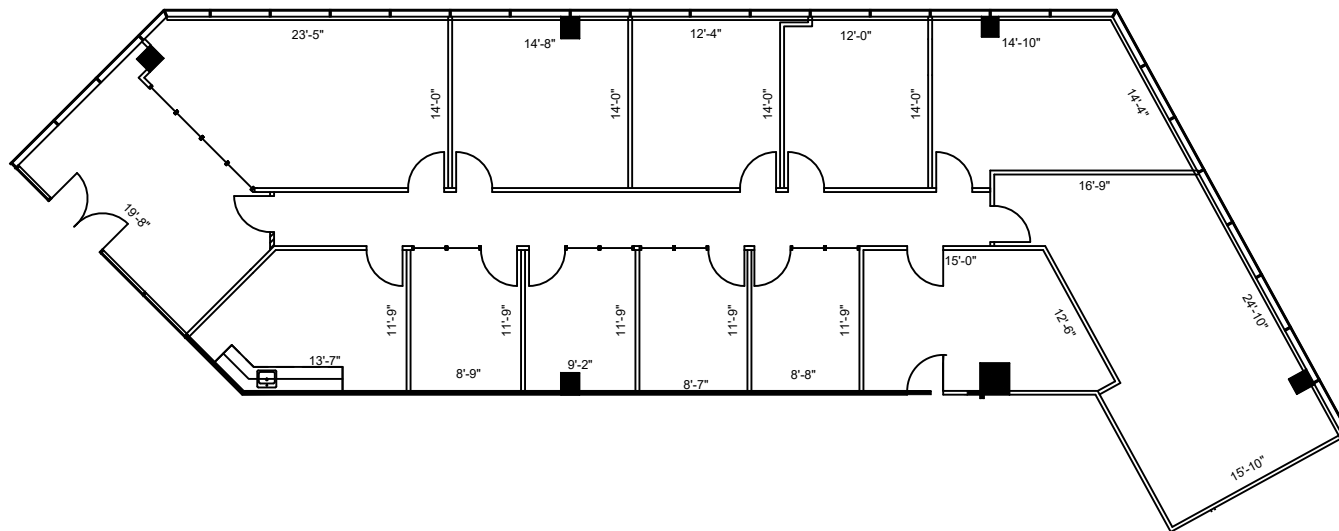

1st FLOOR  
 KEY PLAN

SUITE 150  
 3,597 NRA

1 FLOOR PLAN  
 SCALE: 1/16"=1'-0"

FLOOR PLANS MAY NOT BE TO SCALE AND MAY NOT REFLECT EXISTING CONDITIONS AND SHALL NOT BE RELIED UPON AS SUCH THESE DRAWINGS ARE DESIGN INTENT AND ARE AN EXHIBIT TO THE LEASE

NORTHCHASE CENTER  
 14550 TORREY CHASE  
 HOUSTON, TX 77014  
 SUITE 150

PROJECT	688-NORTHCHASE CENTER
PLATT SCALE	1/16" = 1'-0"
CHECKED BY	WM
FILE NAME	688-NORTHCHASE CENTER

SHEET TITLE  
 EXISTING PLAN

SHEET NUMBER  
 EX-1