
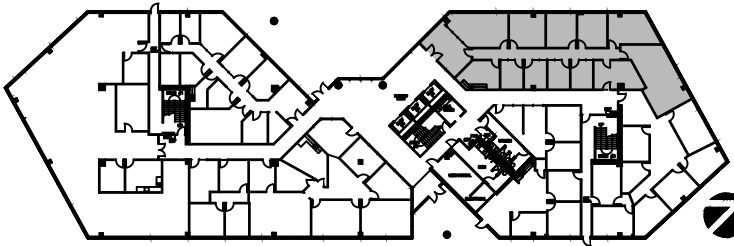


LEGEND			
EXISTING WALLS	NEW WALLS	LOW DEMO WALLS	DEMOLITION WALLS
EXISTING DOORS	NEW DOORS	RELOCATED DOORS	NEW RELOCATED DOORS

ISSUE DATES	
05-18-2023	ISSUE FOR REVIEW

NORTHCHASE CENTER
 14-550 TORREY CHASE
 HOUSTON, TX 77014
 SUITE 150

PROJECT:	688-NORTHCHASE CENTER
PLATT SCALE:	1/16" = 1'-0"
CHECKED BY:	WM
FILE NAME:	688-NORTHCHASE CENTER
SHEET TITLE:	EXISTING PLAN
SHEET NUMBER:	EX-1

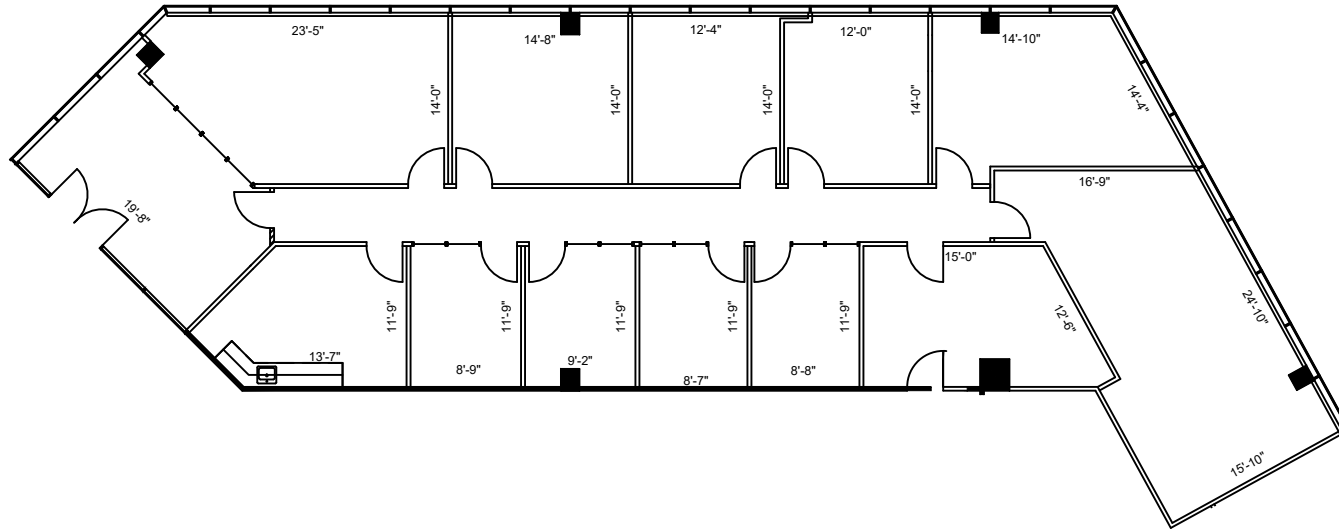

1st FLOOR
 KEY PLAN

SUITE 150
3,597 NRA

1 FLOOR PLAN
 SCALE: 1/16"=1'-0"

FLOOR PLANS MAY NOT BE TO SCALE AND MAY NOT REFLECT EXISTING CONDITIONS AND SHALL NOT BE RELIED UPON AS SUCH THESE DRAWINGS ARE DESIGN INTENT AND ARE AN EXHIBIT TO THE LEASE