



LEGEND	
EXISTING WALLS	---
NEW WALLS	---
EXISTING DOORS	---
NEW DOORS	---
EXISTING LOW PARTITIONS	---
NEW LOW PARTITIONS	---
EXISTING DEMO	---
NEW RELOCATED DOOR	N/R

ISSUE DATES



NO.	DATE	REASON
1	12-08-2020	ISSUE FOR REVIEW

**NORTHCHASE CENTER**  
 14550 TORREY CHASE  
 HOUSTON, TX 77014  
 SUITE 265

PROJECT:	688-NORTHCHASE CENTER
PLLOT SCALE:	1/8" = 1'-0"
CHECKED BY:	WM
FILE NAME:	688-NORTHCHASE CENTER

SHEET TITLE  
**SCHEMATIC DESIGN**

SHEET NUMBER  
**SD-1**

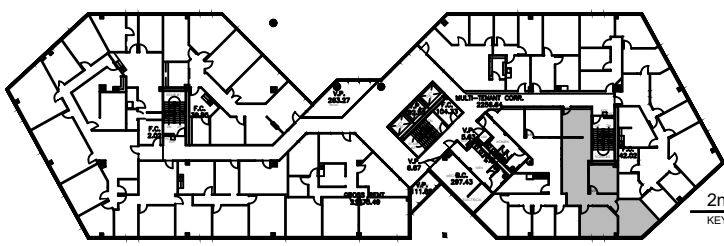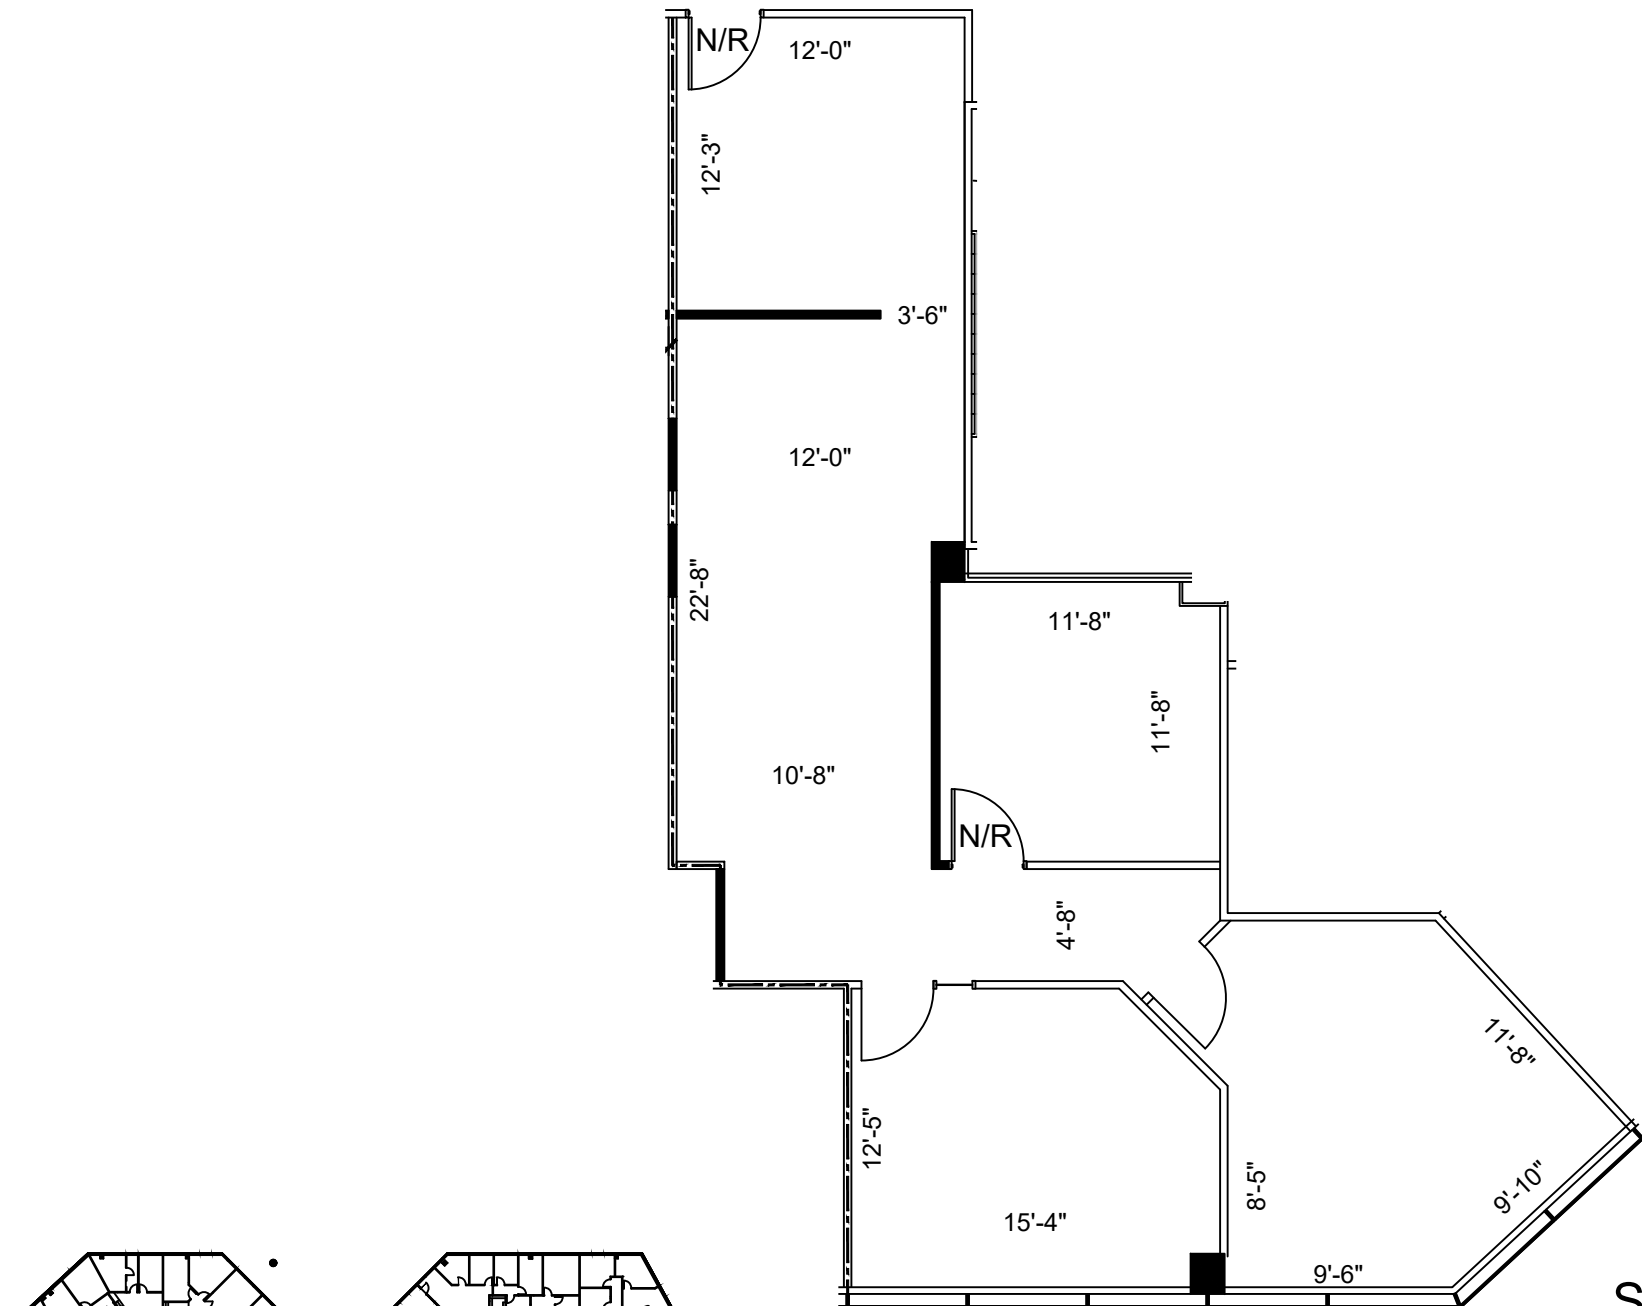

2nd FLOOR  
 KEY PLAN

**SUITE 265**  
**1,303 NRA**

**1 FLOOR PLAN**  
 SCALE: 1/8"=1'-0"

FLOOR PLANS MAY NOT BE TO SCALE AND MAY NOT REFLECT EXISTING CONDITIONS AND SHALL NOT BE RELIED UPON AS SUCH THESE DRAWINGS ARE DESIGN INTENT AND ARE AN EXHIBIT TO THE LEASE