

LEGEND	
EXISTING WALLS	---
NEW WALLS	---
EXISTING DOOR	---
NEW RELOCATED DOOR	---
LOW DEMO	---
DEMOS	---



ISSUE DATES	
05-18-2023	ISSUE
	REVISION

**NORTHCHASE CENTER**  
 14550 TORREY CHASE HOUSTON, TX 77014  
 SUITE 365

PROJECT:	NORTHCHASE CENTER
PLOTTING SCALE:	3/32"=1'-0"
CHECKED BY:	WM
FILE NAME:	NORTHCHASE CENTER
DRAWN BY:	WM

SHEET TITLE  
**EXISTING PLAN**

SHEET NUMBER  
**EX-1**

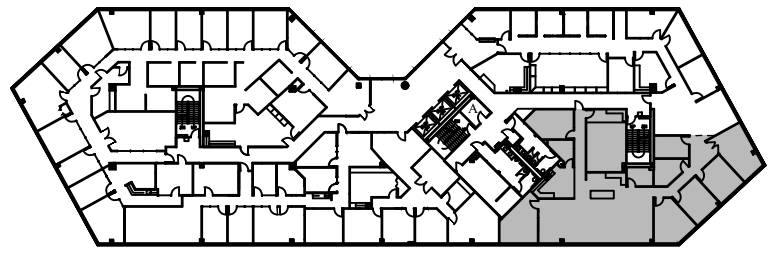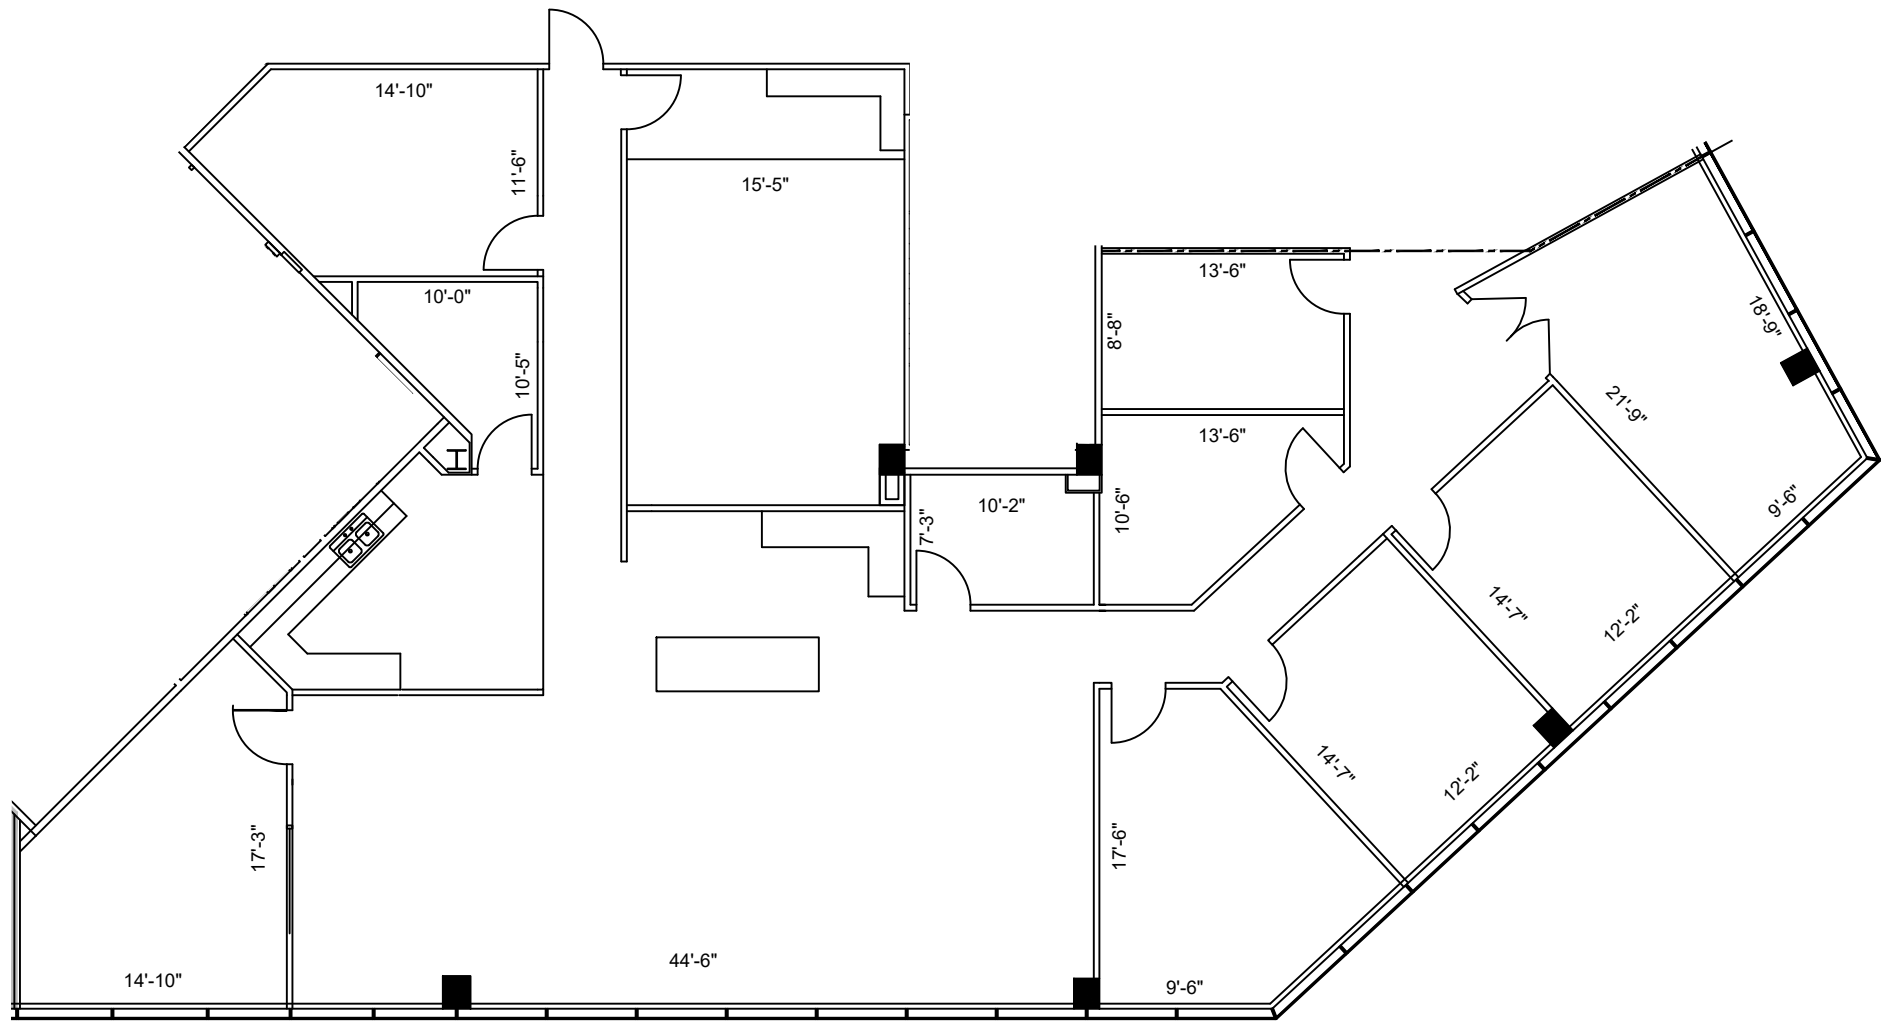

NORTH  
**6th FLOOR**  
 KEY PLAN

**1 FLOOR PLAN**  
 SCALE: 3/32"=1'-0"

FLOOR PLANS MAY NOT BE TO SCALE AND MAY NOT REFLECT EXISTING CONDITIONS AND SHALL NOT BE RELIED UPON AS SUCH THESE DRAWINGS ARE DESIGN INTENT AND ARE AN EXHIBIT TO THE LEASE