



**LEGEND**

EXISTING WALLS	EXISTING LOW WALLS	EXISTING CEILING
NEW RELOCATED DOOR	NRA	

**ISSUE DATES**



NO.	DATE	REASON
1	07-01-2020	ISSUE FOR REVIEW

**NORTHCHASE CENTER**  
 14550 TORREY CHASE HOUSTON, TX 77014  
 SUITE 365

PROJECT:	NORTHCHASE CENTER
PLATT SCALE:	3/32"=1'-0"
CHECKED BY:	WM
FILE NAME:	NORTHCHASE CENTER

SHEET TITLE  
**EXISTING PLAN**

SHEET NUMBER  
**EX-1**

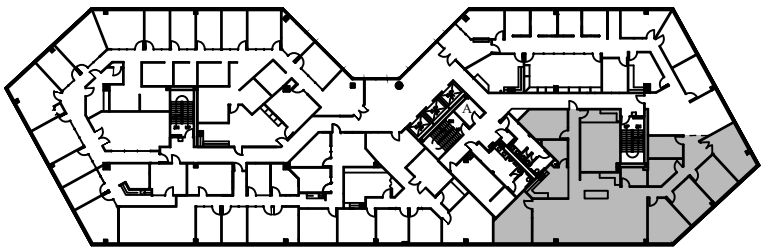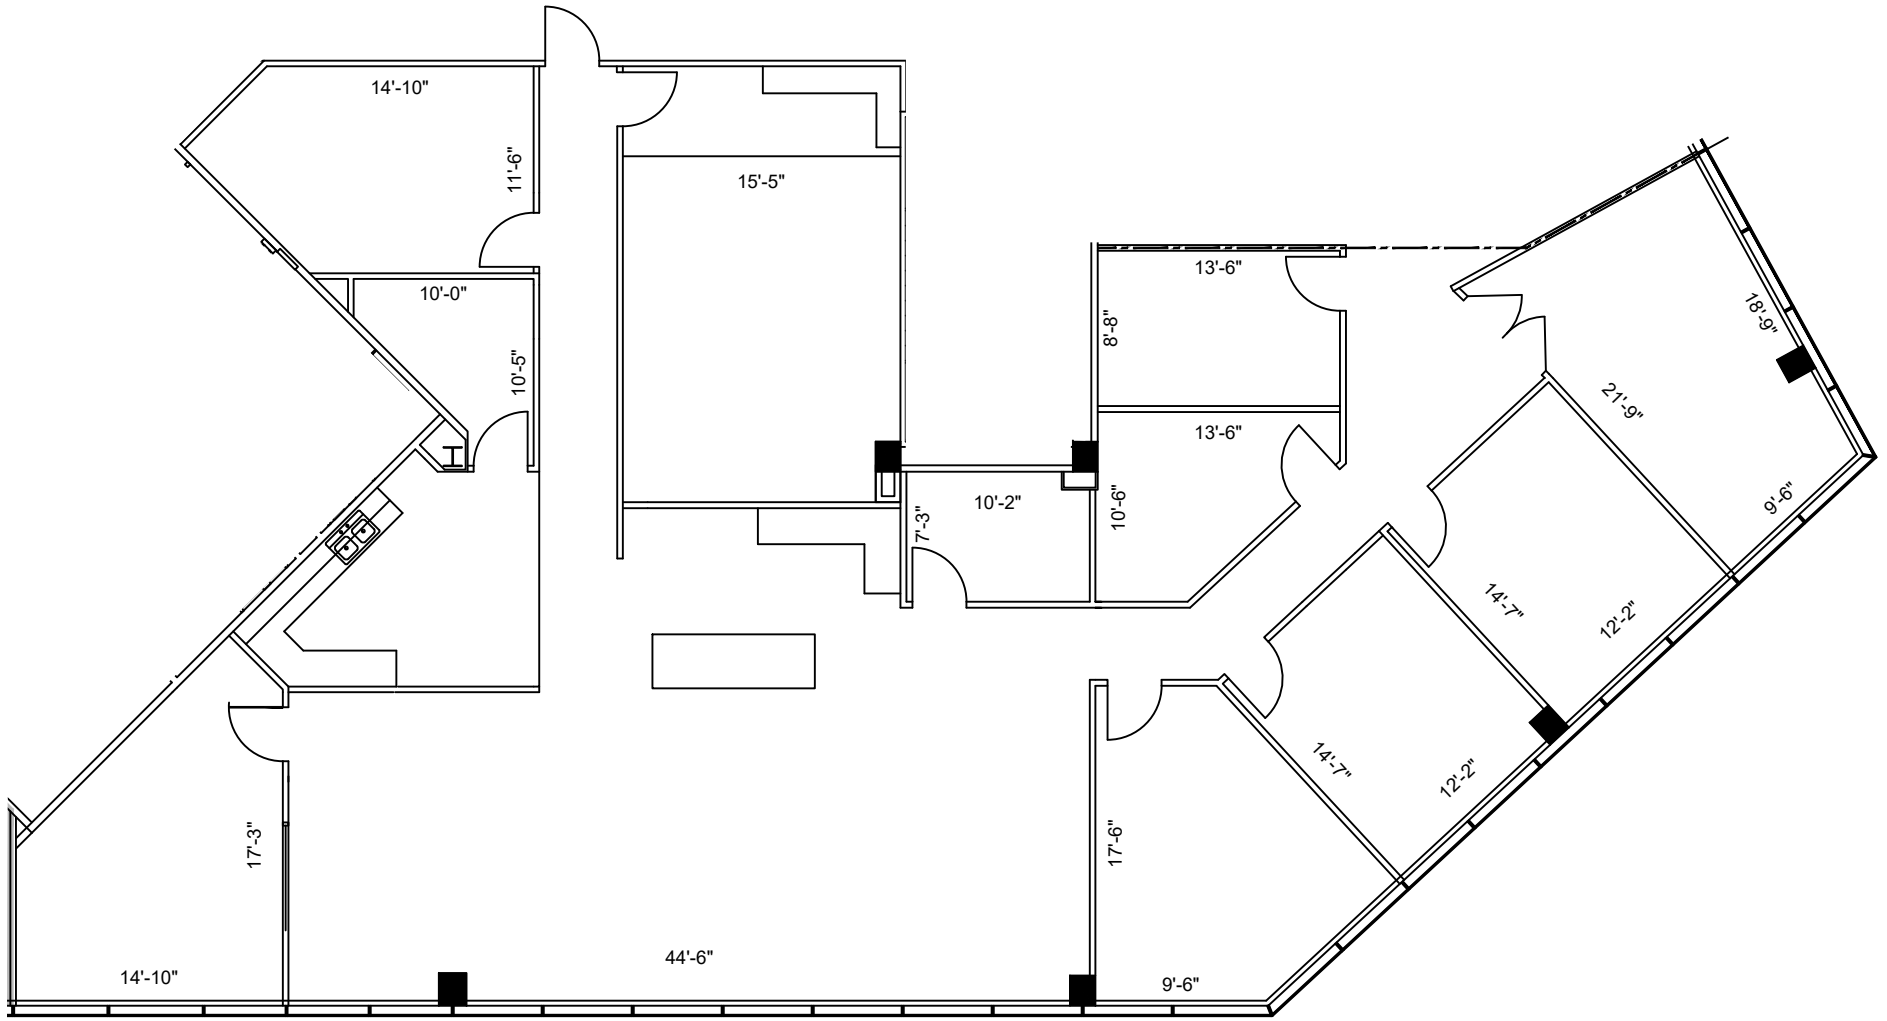

NORTH  
 6th FLOOR  
 KEY PLAN

**SUITE 365**  
**4,280 NRA**  
**FLOOR PLAN**  
 SCALE: 3/32"=1'-0"

FLOOR PLANS MAY NOT BE TO SCALE AND MAY NOT REFLECT EXISTING CONDITIONS AND SHALL NOT BE RELIED UPON AS SUCH THESE DRAWINGS ARE DESIGN INTENT AND ARE AN EXHIBIT TO THE LEASE