
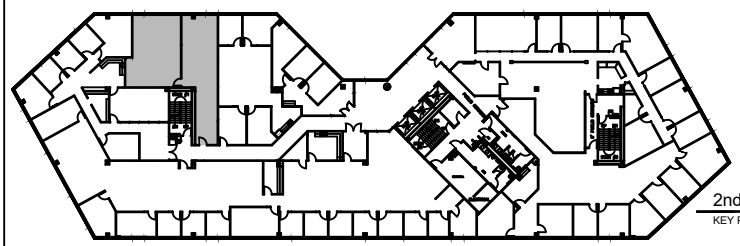


LEGEND			
EXISTING	NEW	LOW	DEMO
WALLS			
NEW/RELOCATED DOOR			

ISSUE DATES	
DATE	DESCRIPTION
05-18-2023	ISSUE FOR REVIEW

NORTHCHASE CENTER
 14-550 TORREY CHASE
 HOUSTON, TX 77014
 SUITE 458

PROJECT:	688-NORTHCHASE CENTER
PLLOT SCALE:	1/8" = 1'-0"
CHECKED BY:	WM
FILE NAME:	688-NORTHCHASE CENTER
SHEET TITLE:	EXISTING FLOOR PLAN
SHEET NUMBER:	EX-1

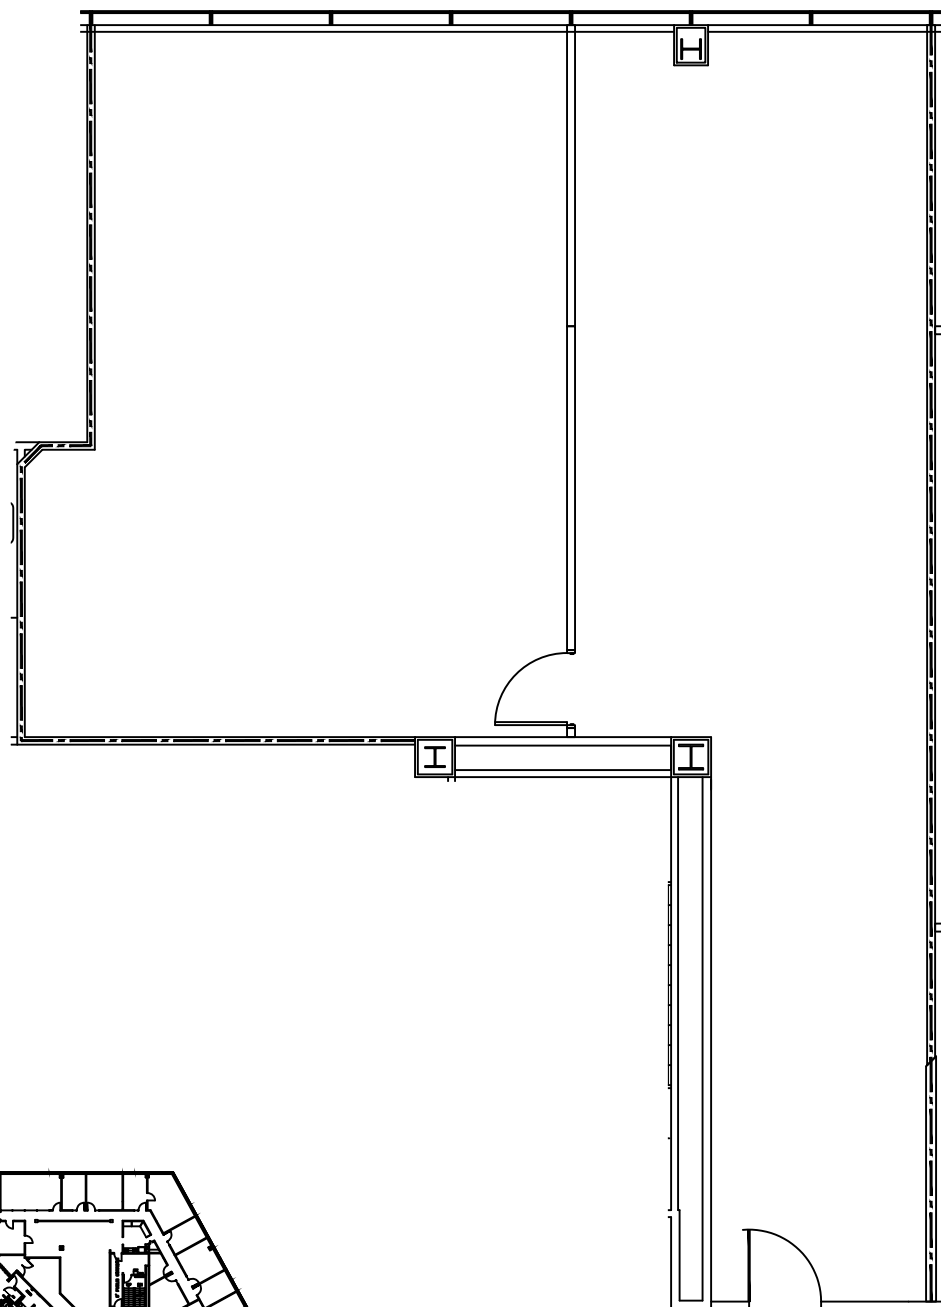

2nd FLOOR
 KEY PLAN

SUITE 458
1,538 NRA

1 FLOOR PLAN
 SCALE: 1/8"=1'-0"

FLOOR PLANS MAY NOT BE TO SCALE AND MAY NOT REFLECT EXISTING CONDITIONS AND SHALL NOT BE RELIED UPON AS SUCH THESE DRAWINGS ARE DESIGN INTENT AND ARE AN EXHIBIT TO THE LEASE