

LEGEND			
EXISTING	NEW	LOW	DEMO
WALLS			
NEW/RELOCATED DOOR			

ISSUE DATES



ISSUE	DATE	DESCRIPTION
05-18-2023		ISSUE FOR REVIEW

NORTHCHASE CENTER
14-550 TORREY CHASE
HOUSTON, TX 77014
SUITE 465

PROJECT:	688-NORTHCHASE CENTER
PLATT SCALE:	1/16" = 1'-0"
CHECKED BY:	WM
FILE NAME:	688-NORTHCHASE CENTER
DRAWN BY:	WM

SHEET TITLE
EXISTING PLAN

SHEET NUMBER
EX-1

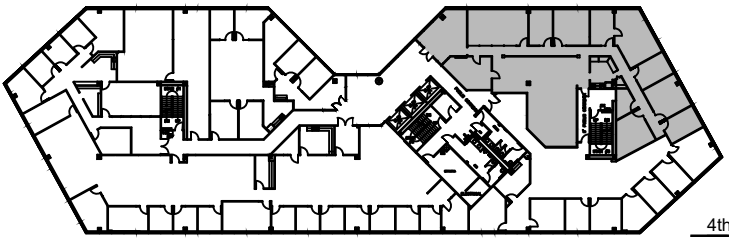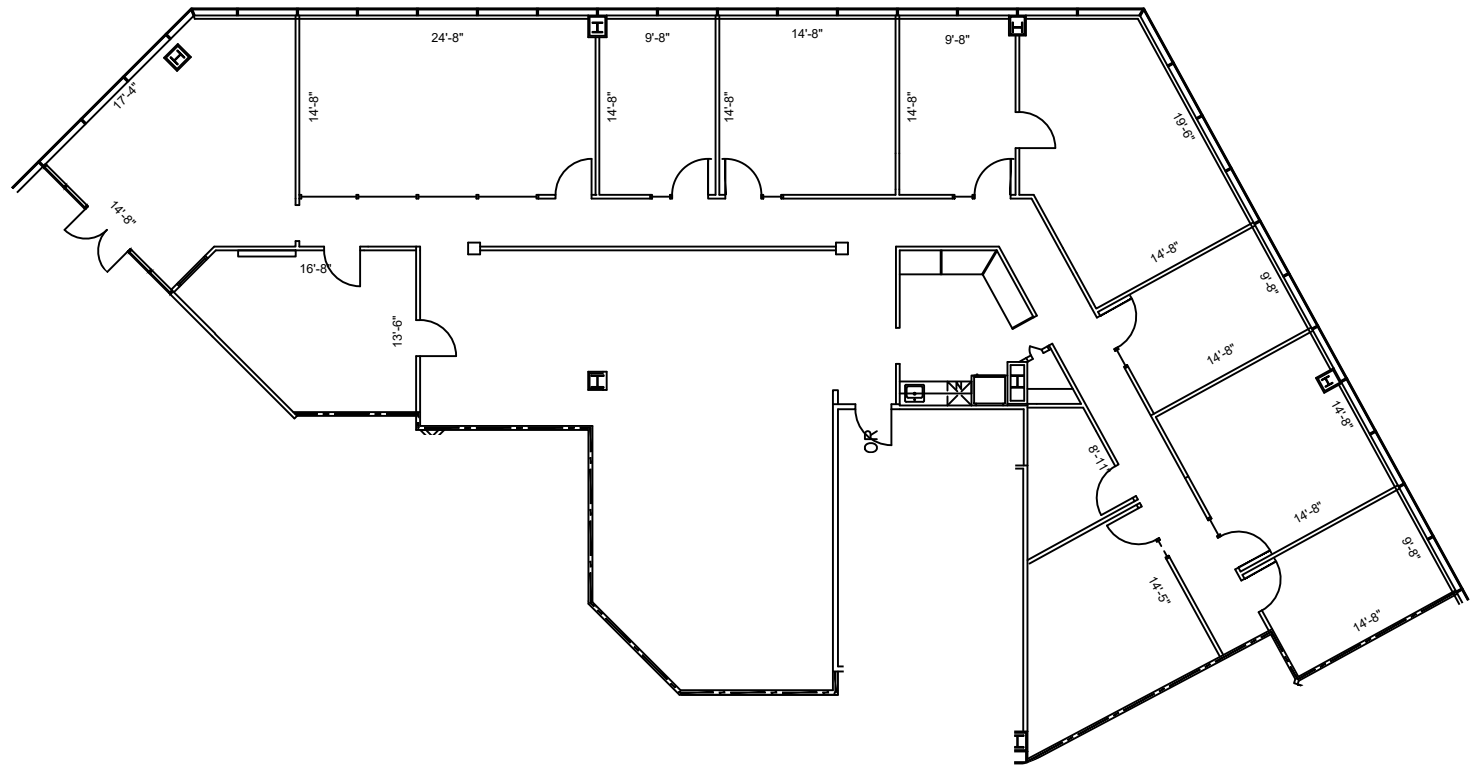

4th FLOOR
KEY PLAN

SUITE 465
5,143 NRA

1 FLOOR PLAN
SCALE: 1/16"=1'-0"

FLOOR PLANS MAY NOT BE TO SCALE AND MAY NOT REFLECT EXISTING CONDITIONS AND SHALL NOT BE RELIED UPON AS SUCH THESE DRAWINGS ARE DESIGN INTENT AND ARE AN EXHIBIT TO THE LEASE