



LEGEND

EXISTING WALLS	NEW WALLS	NEW RELOCATED DOOR	LOW DEMO	DEMOS

ISSUE DATES



1	07-09-2021	ISSUE REVIEW

NORTHCHASE CENTER
 14550 TORREY CHASE
 HOUSTON, TX 77014
 SUITE 610

PROJECT:	688-NORTHCHASE CENTER
PLLOT SCALE:	1/8" = 1'-0"
CHECKED BY:	WM
FILE NAME:	688-NORTHCHASE CENTER

SHEET TITLE
 SCHEMATIC DESIGN

SHEET NUMBER
 SD-1

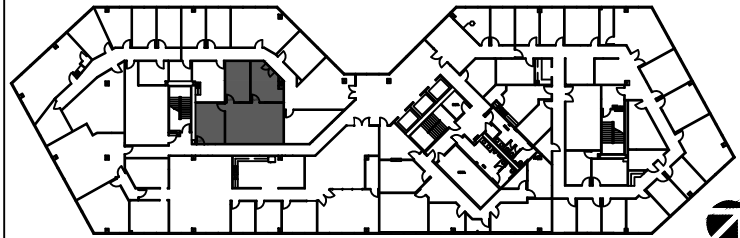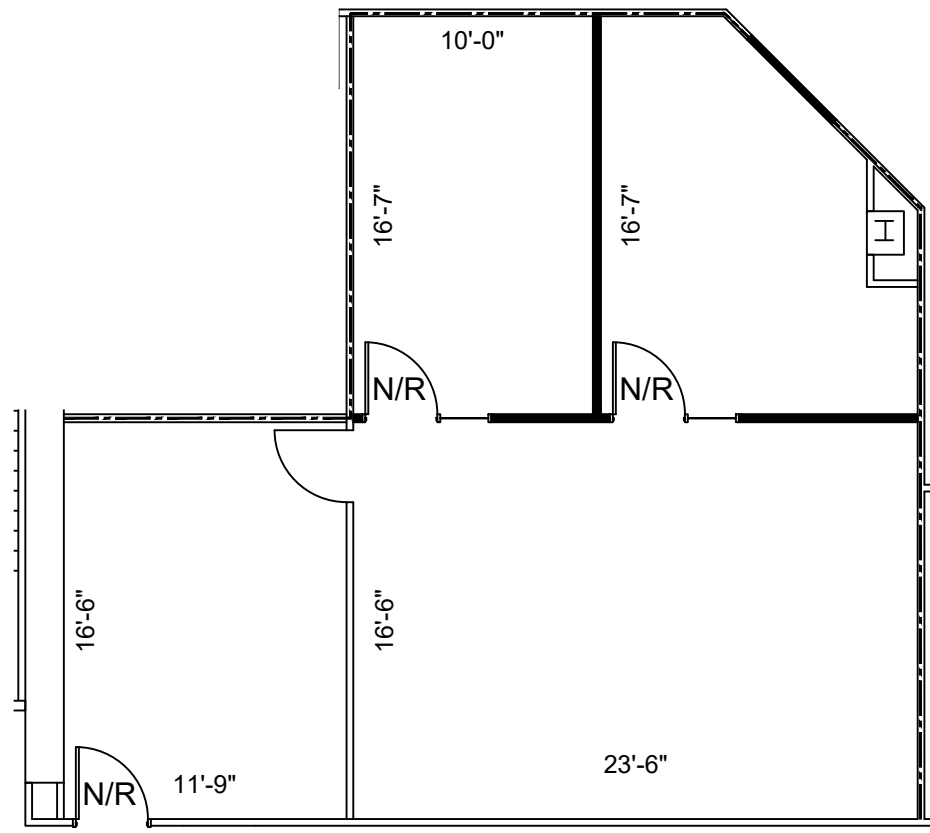

6TH FLOOR
 KEY PLAN

PROPOSAL A
SUITE 610
1,139 NRA
1 FLOOR PLAN
 SCALE: 1/8"=1'-0"

FLOOR PLANS MAY NOT BE TO SCALE AND MAY NOT REFLECT EXISTING CONDITIONS AND SHALL NOT BE RELIED UPON AS SUCH THESE DRAWINGS ARE DESIGN INTENT AND ARE AN EXHIBIT TO THE LEASE