
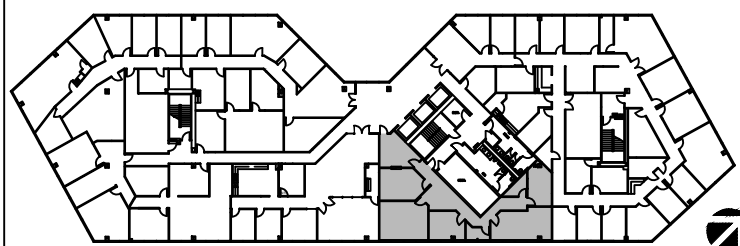


LEGEND			
EXISTING	NEW	LOW	DEMO
WALLS			
NEW/RELOCATED DOOR			

ISSUE DATES	
DATE	DESCRIPTION
05-18-2023	ISSUE FOR REVIEW

**NORTHCHASE CENTER**  
 14550 TORREY CHASE  
 HOUSTON, TX 77014  
 SUITE 630

PROJECT:	688-NORTHCHASE CENTER
PLLOT SCALE:	1/8" = 1'-0"
CHECKED BY:	WM
FILE NAME:	688-NORTHCHASE CENTER
SHEET TITLE:	EXISTING PLAN
SHEET NUMBER:	EX-1

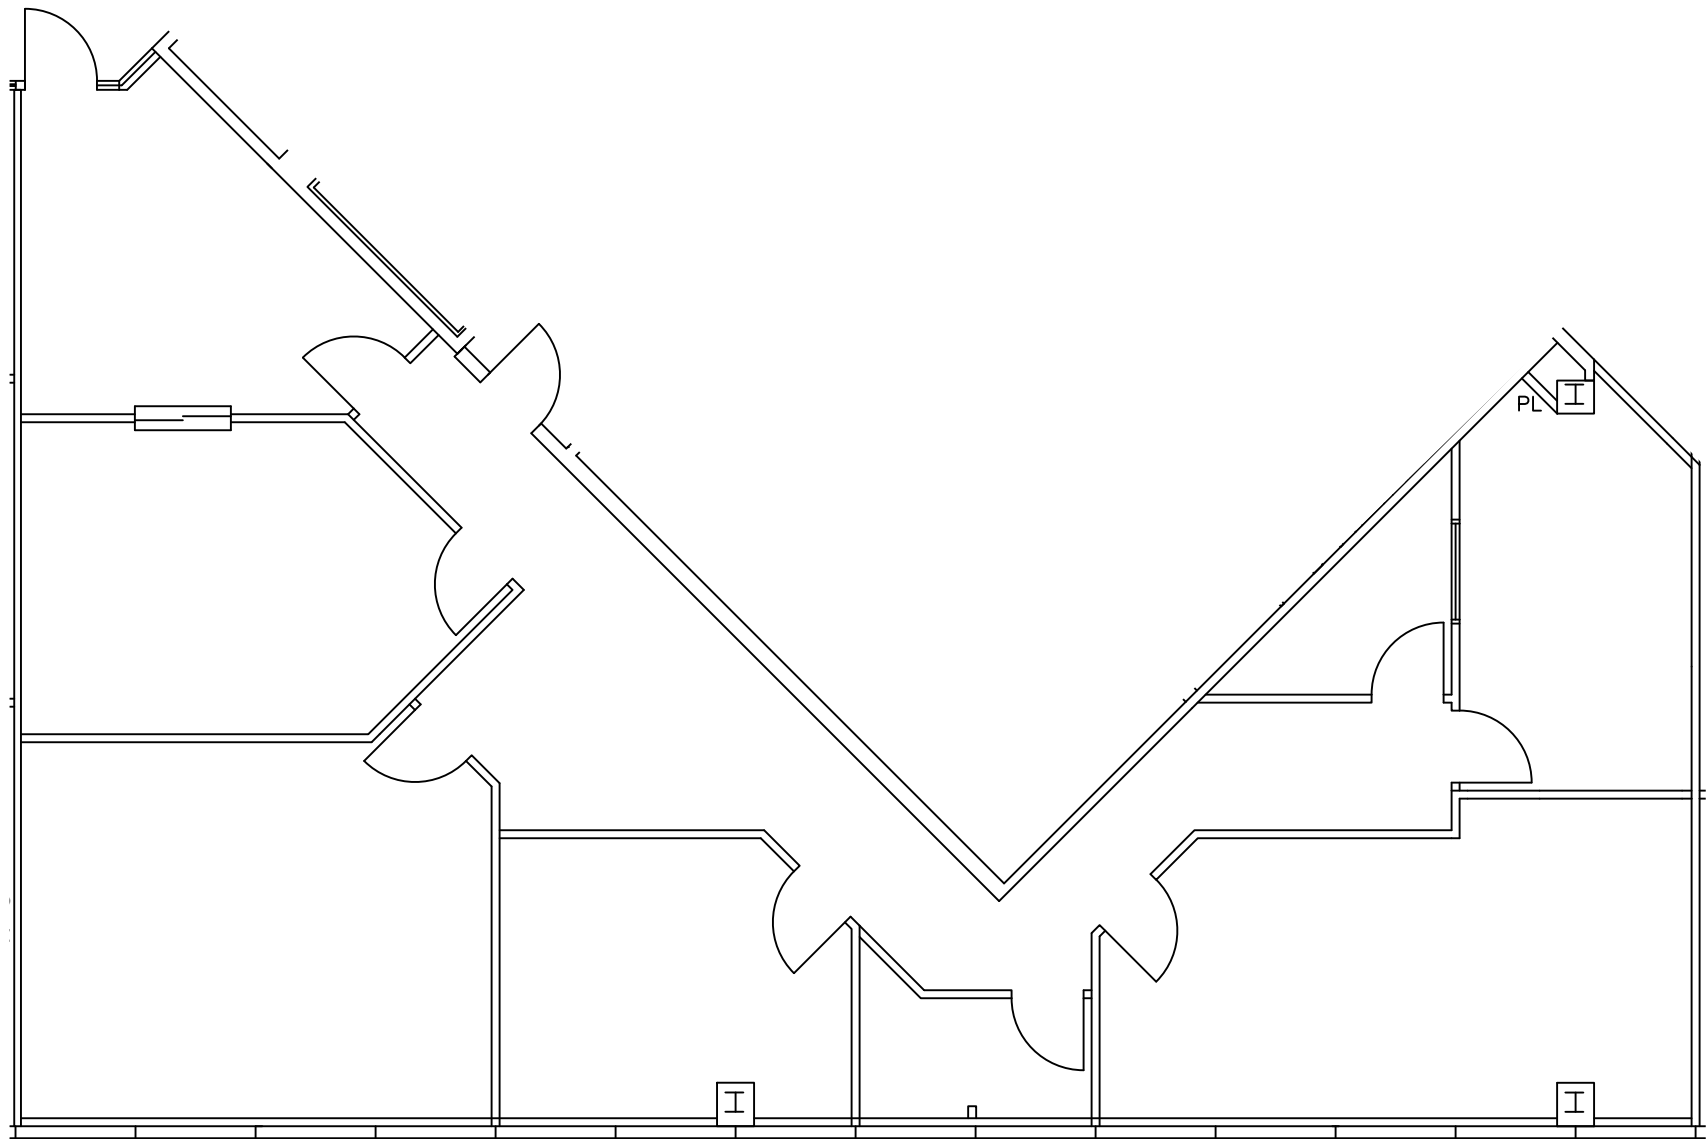

**6TH FLOOR**  
 KEY PLAN

**SUITE 630**  
**2,187 NRA**  
**FLOOR PLAN**  
 SCALE: 1/8"=1'-0"

FLOOR PLANS MAY NOT BE TO SCALE AND MAY NOT REFLECT EXISTING CONDITIONS AND SHALL NOT BE RELIED UPON AS SUCH THESE DRAWINGS ARE DESIGN INTENT AND ARE AN EXHIBIT TO THE LEASE