



LEGEND

EXISTING WALLS	NEW WALLS	LOW WALLS	DEMOLISHED WALLS
NEW RELOCATED DOOR	NEW RELOCATED WINDOW		

ISSUE DATES



1	07-28-2021	ISSUE FOR REVIEW

NORTHCHASE CENTER  
 14550 TORREY CHASE  
 HOUSTON, TX 77014  
 SUITE 630

PROJECT:	688-NORTHCHASE CENTER
PLLOT SCALE:	1/8" = 1'-0"
CHECKED BY:	WM
FILE NAME:	688-NORTHCHASE CENTER

SHEET TITLE  
 EXISTING PLAN

SHEET NUMBER  
 EX-1

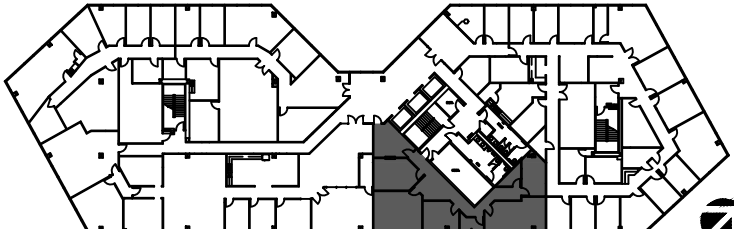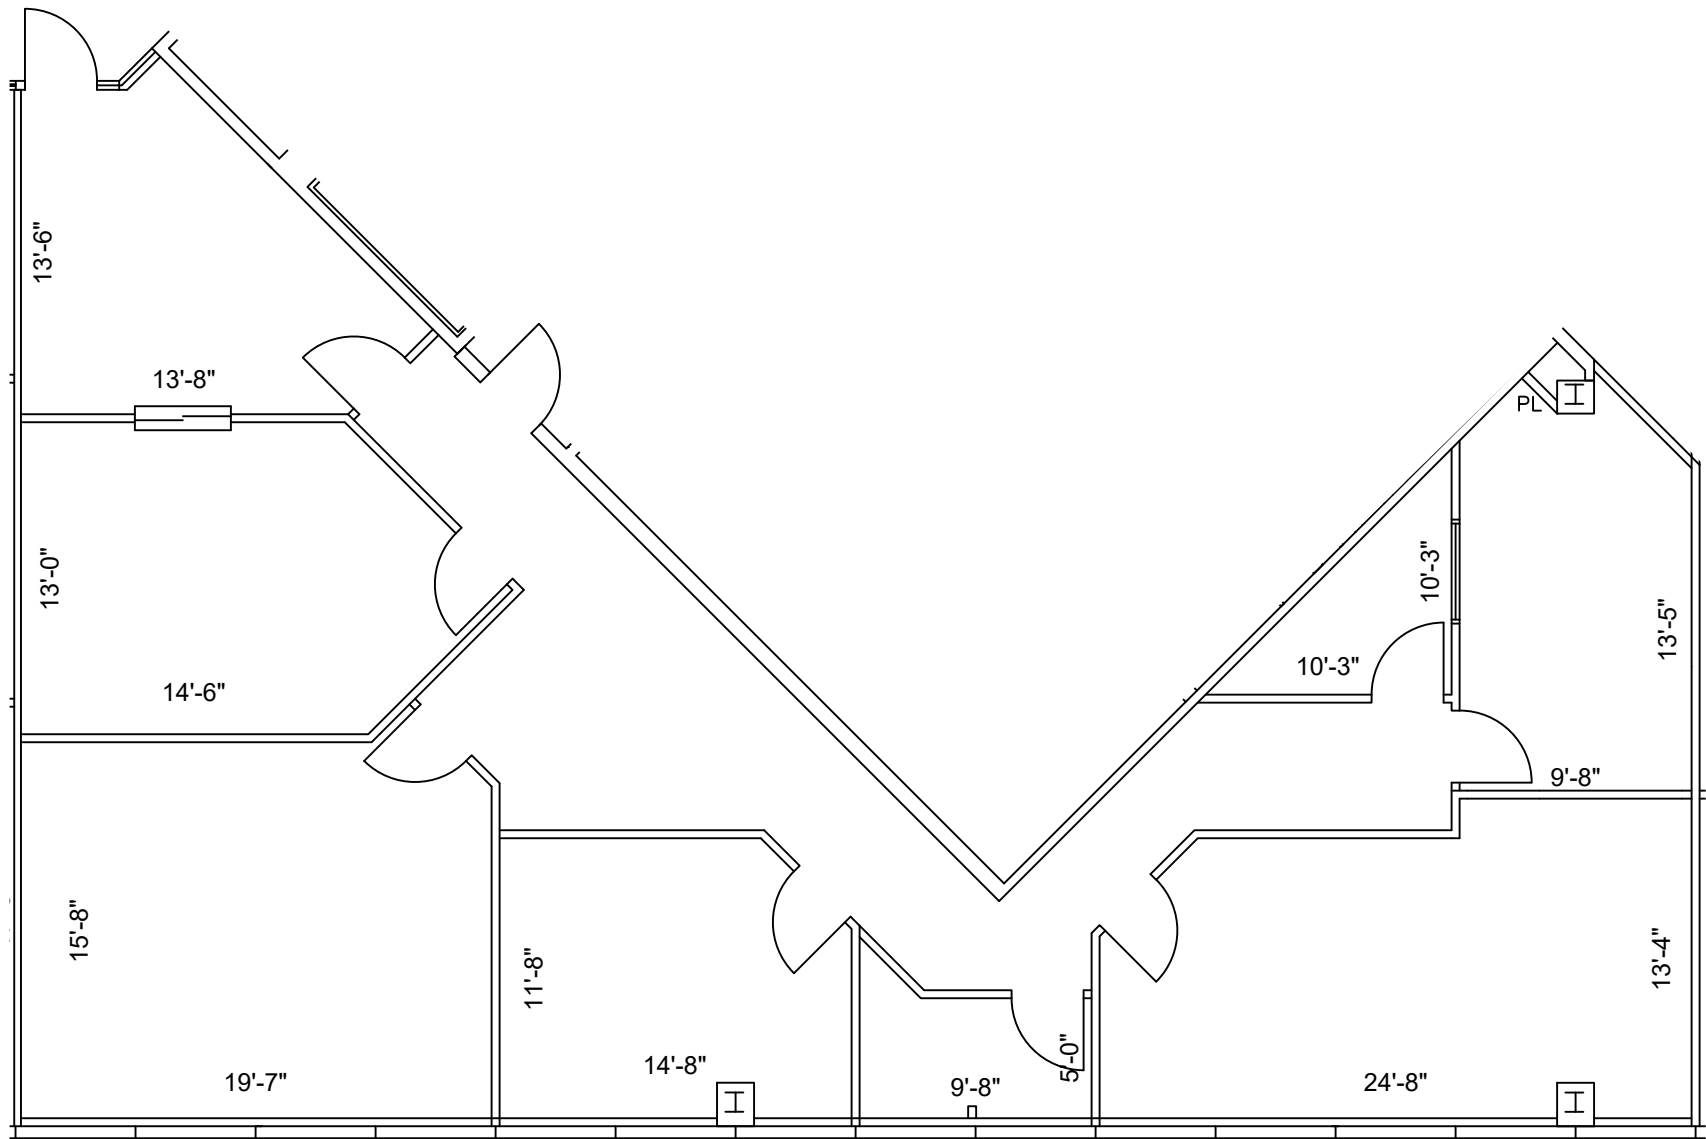

6TH FLOOR  
 KEY PLAN

**SUITE 630**  
**2,187 NRA**  
**FLOOR PLAN**  
 SCALE: 1/8"=1'-0"

FLOOR PLANS MAY NOT BE TO SCALE AND MAY NOT REFLECT EXISTING CONDITIONS AND SHALL NOT BE RELIED UPON AS SUCH THESE DRAWINGS ARE DESIGN INTENT AND ARE AN EXHIBIT TO THE LEASE